



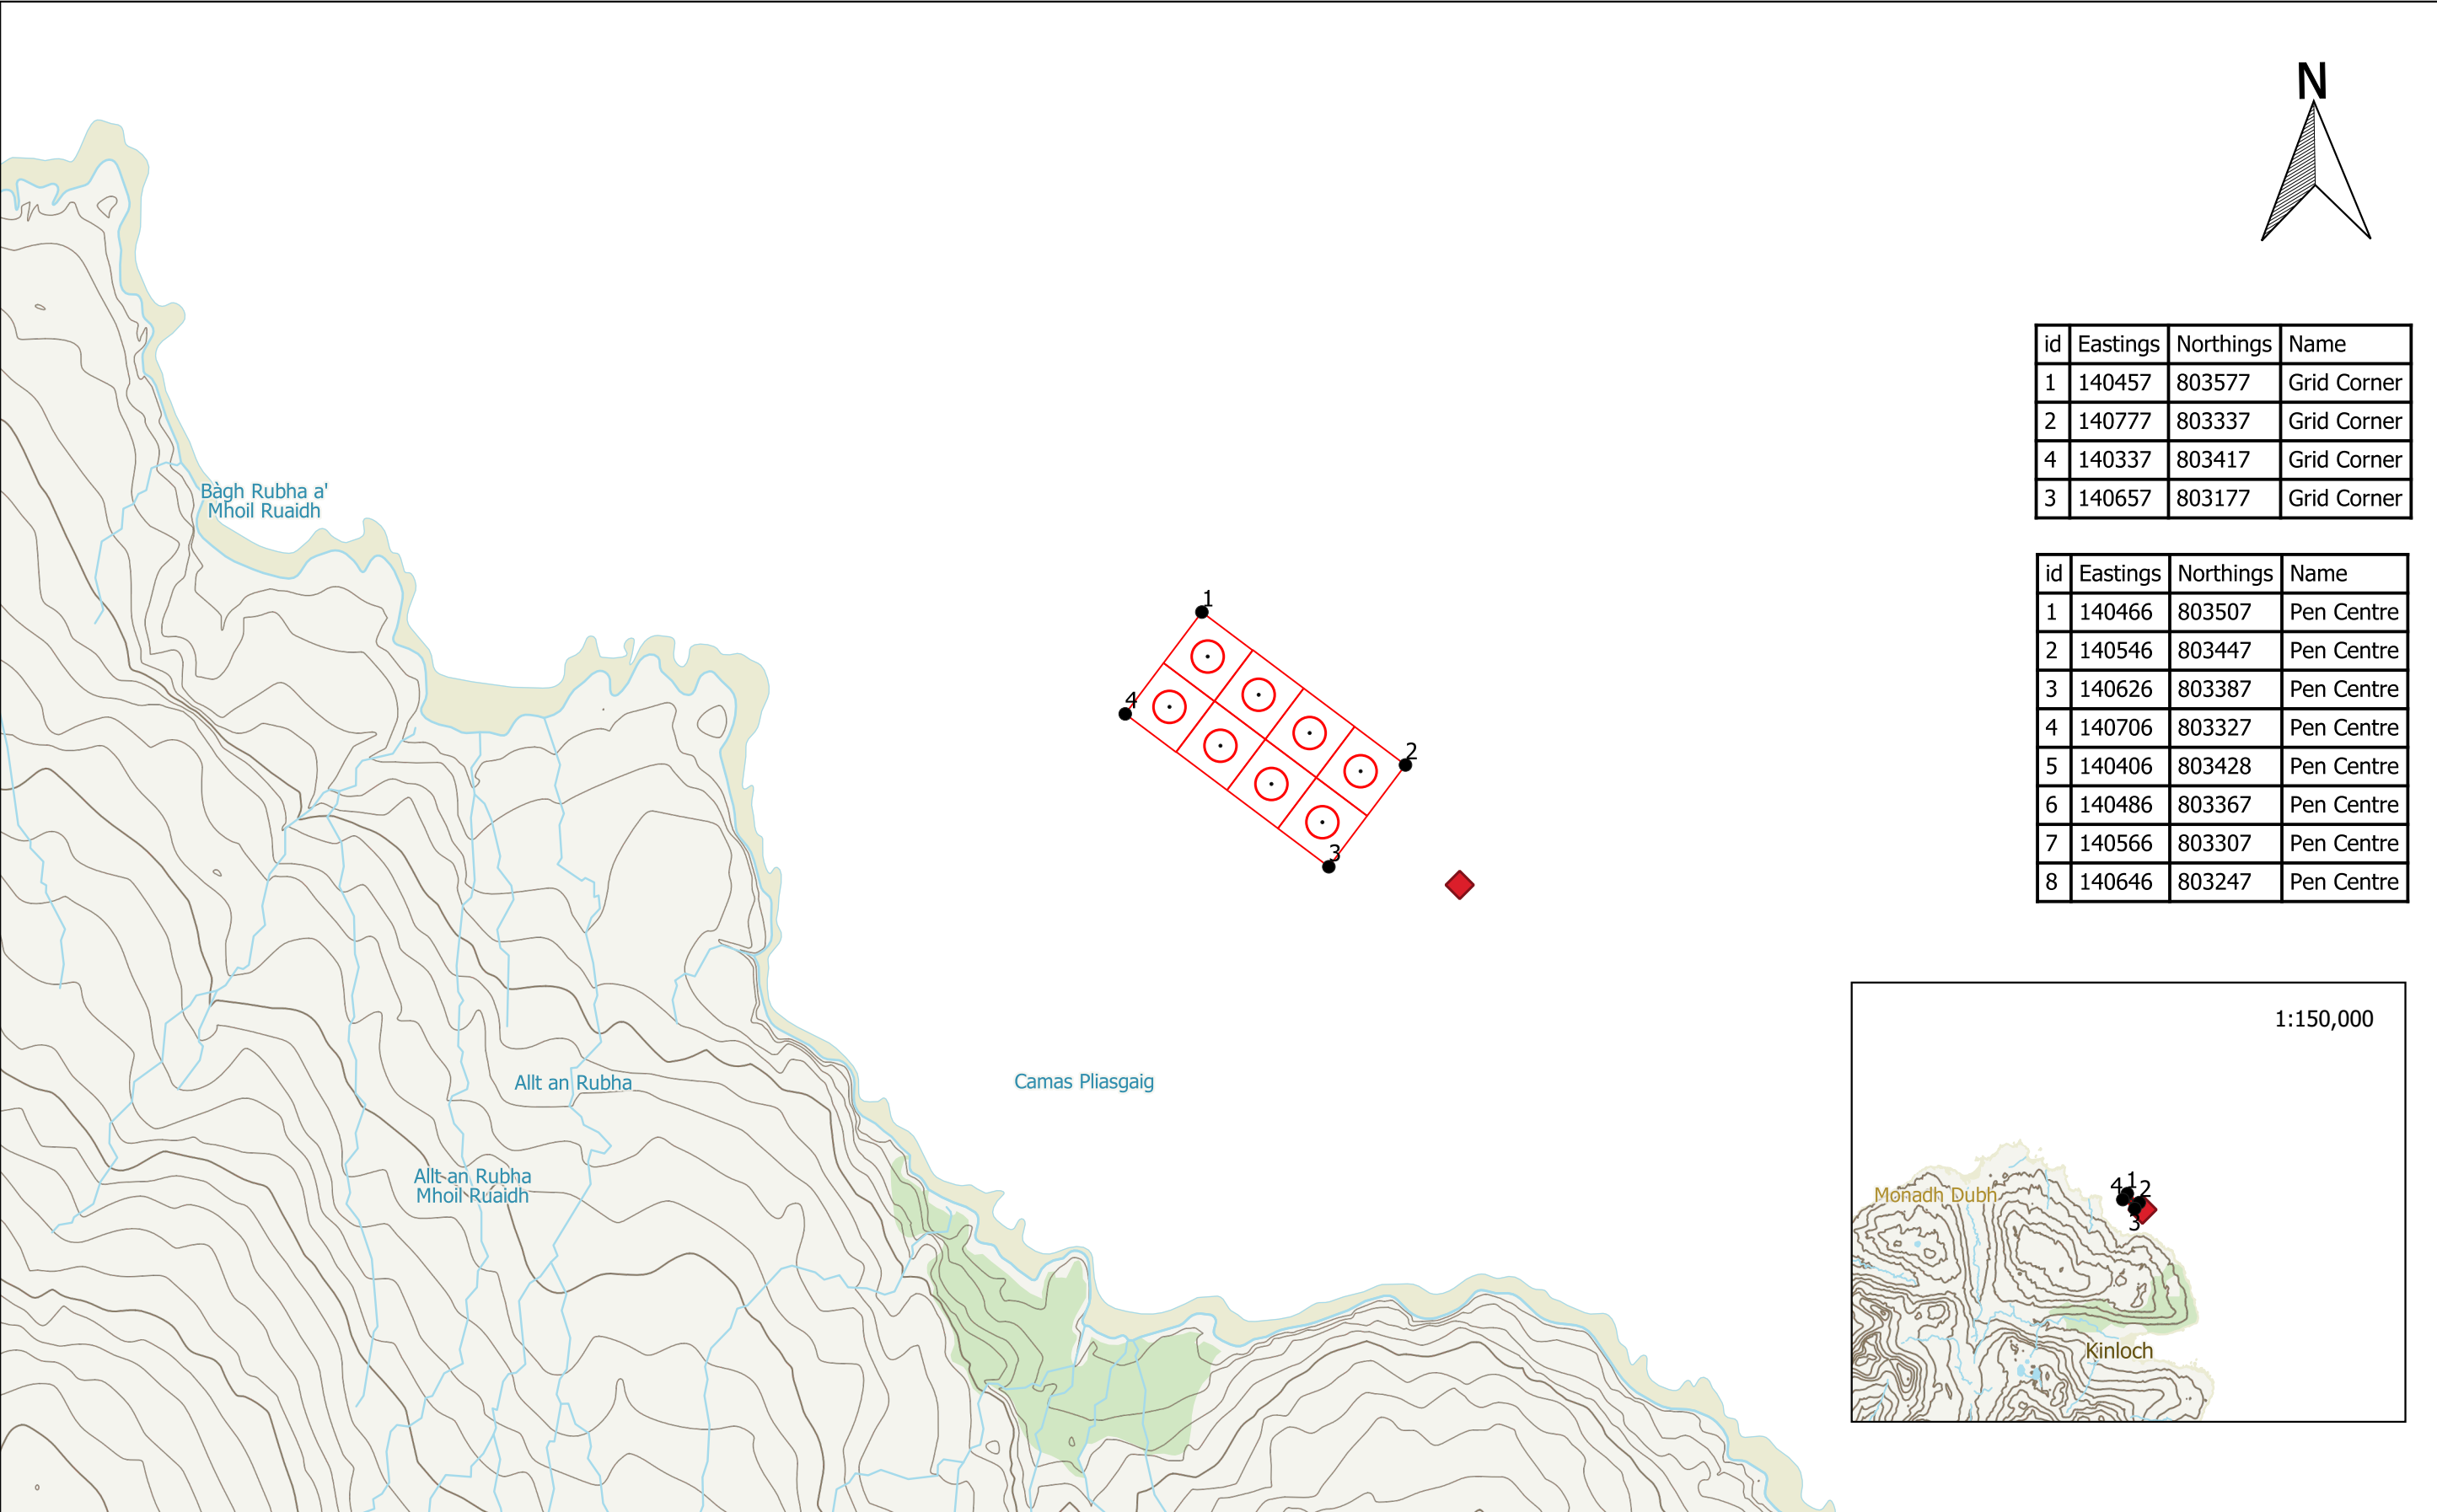

id	Eastings	Northings	Name
1	140457	803577	Grid Corner
2	140777	803337	Grid Corner
4	140337	803417	Grid Corner
3	140657	803177	Grid Corner

id	Eastings	Northings	Name
1	140466	803507	Pen Centre
2	140546	803447	Pen Centre
3	140626	803387	Pen Centre
4	140706	803327	Pen Centre
5	140406	803428	Pen Centre
6	140486	803367	Pen Centre
7	140566	803307	Pen Centre
8	140646	803247	Pen Centre

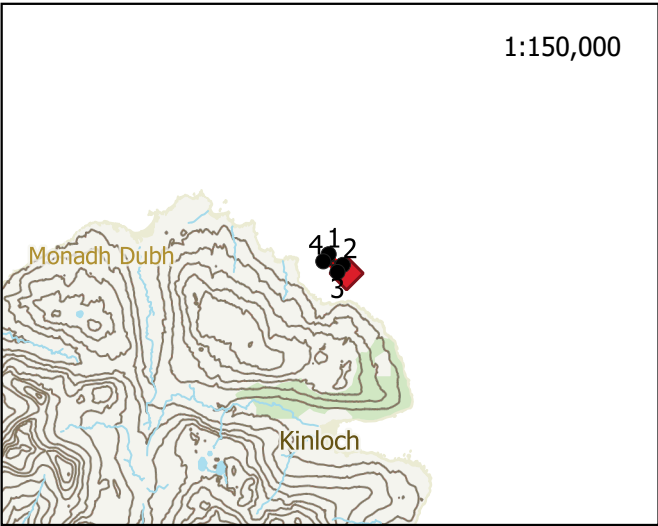

MULLACH MOR FISH FARM, ISLE OF RUM, SMALL ISLES, HIGHLAND	MullachMor_EASR Application 2026_Pen MullachMor_EASR Application 2026_Grid Corners Proposed Barge Centre Proposed_Pen Matrix Grid	1:10,000	21/05/2026	CLH	LT	v1	Final
EASR Permit - Location & Site Plan		Scale	Date	Drawn	Checked	Revision No.	Status