




PROPOSED: GREY HORSE CHANNEL OUTER
SALMON FARM, NORTH UIST

GENERAL VIEW: ORDNANCE SURVEY MAP

Figure 1 General view showing the location of Grey Horse Channel Outer

Key:


Not to scale	29/06/2018	█	-	0001	Final
Scale	Date	Drawn	Checked	Revision No.	Status

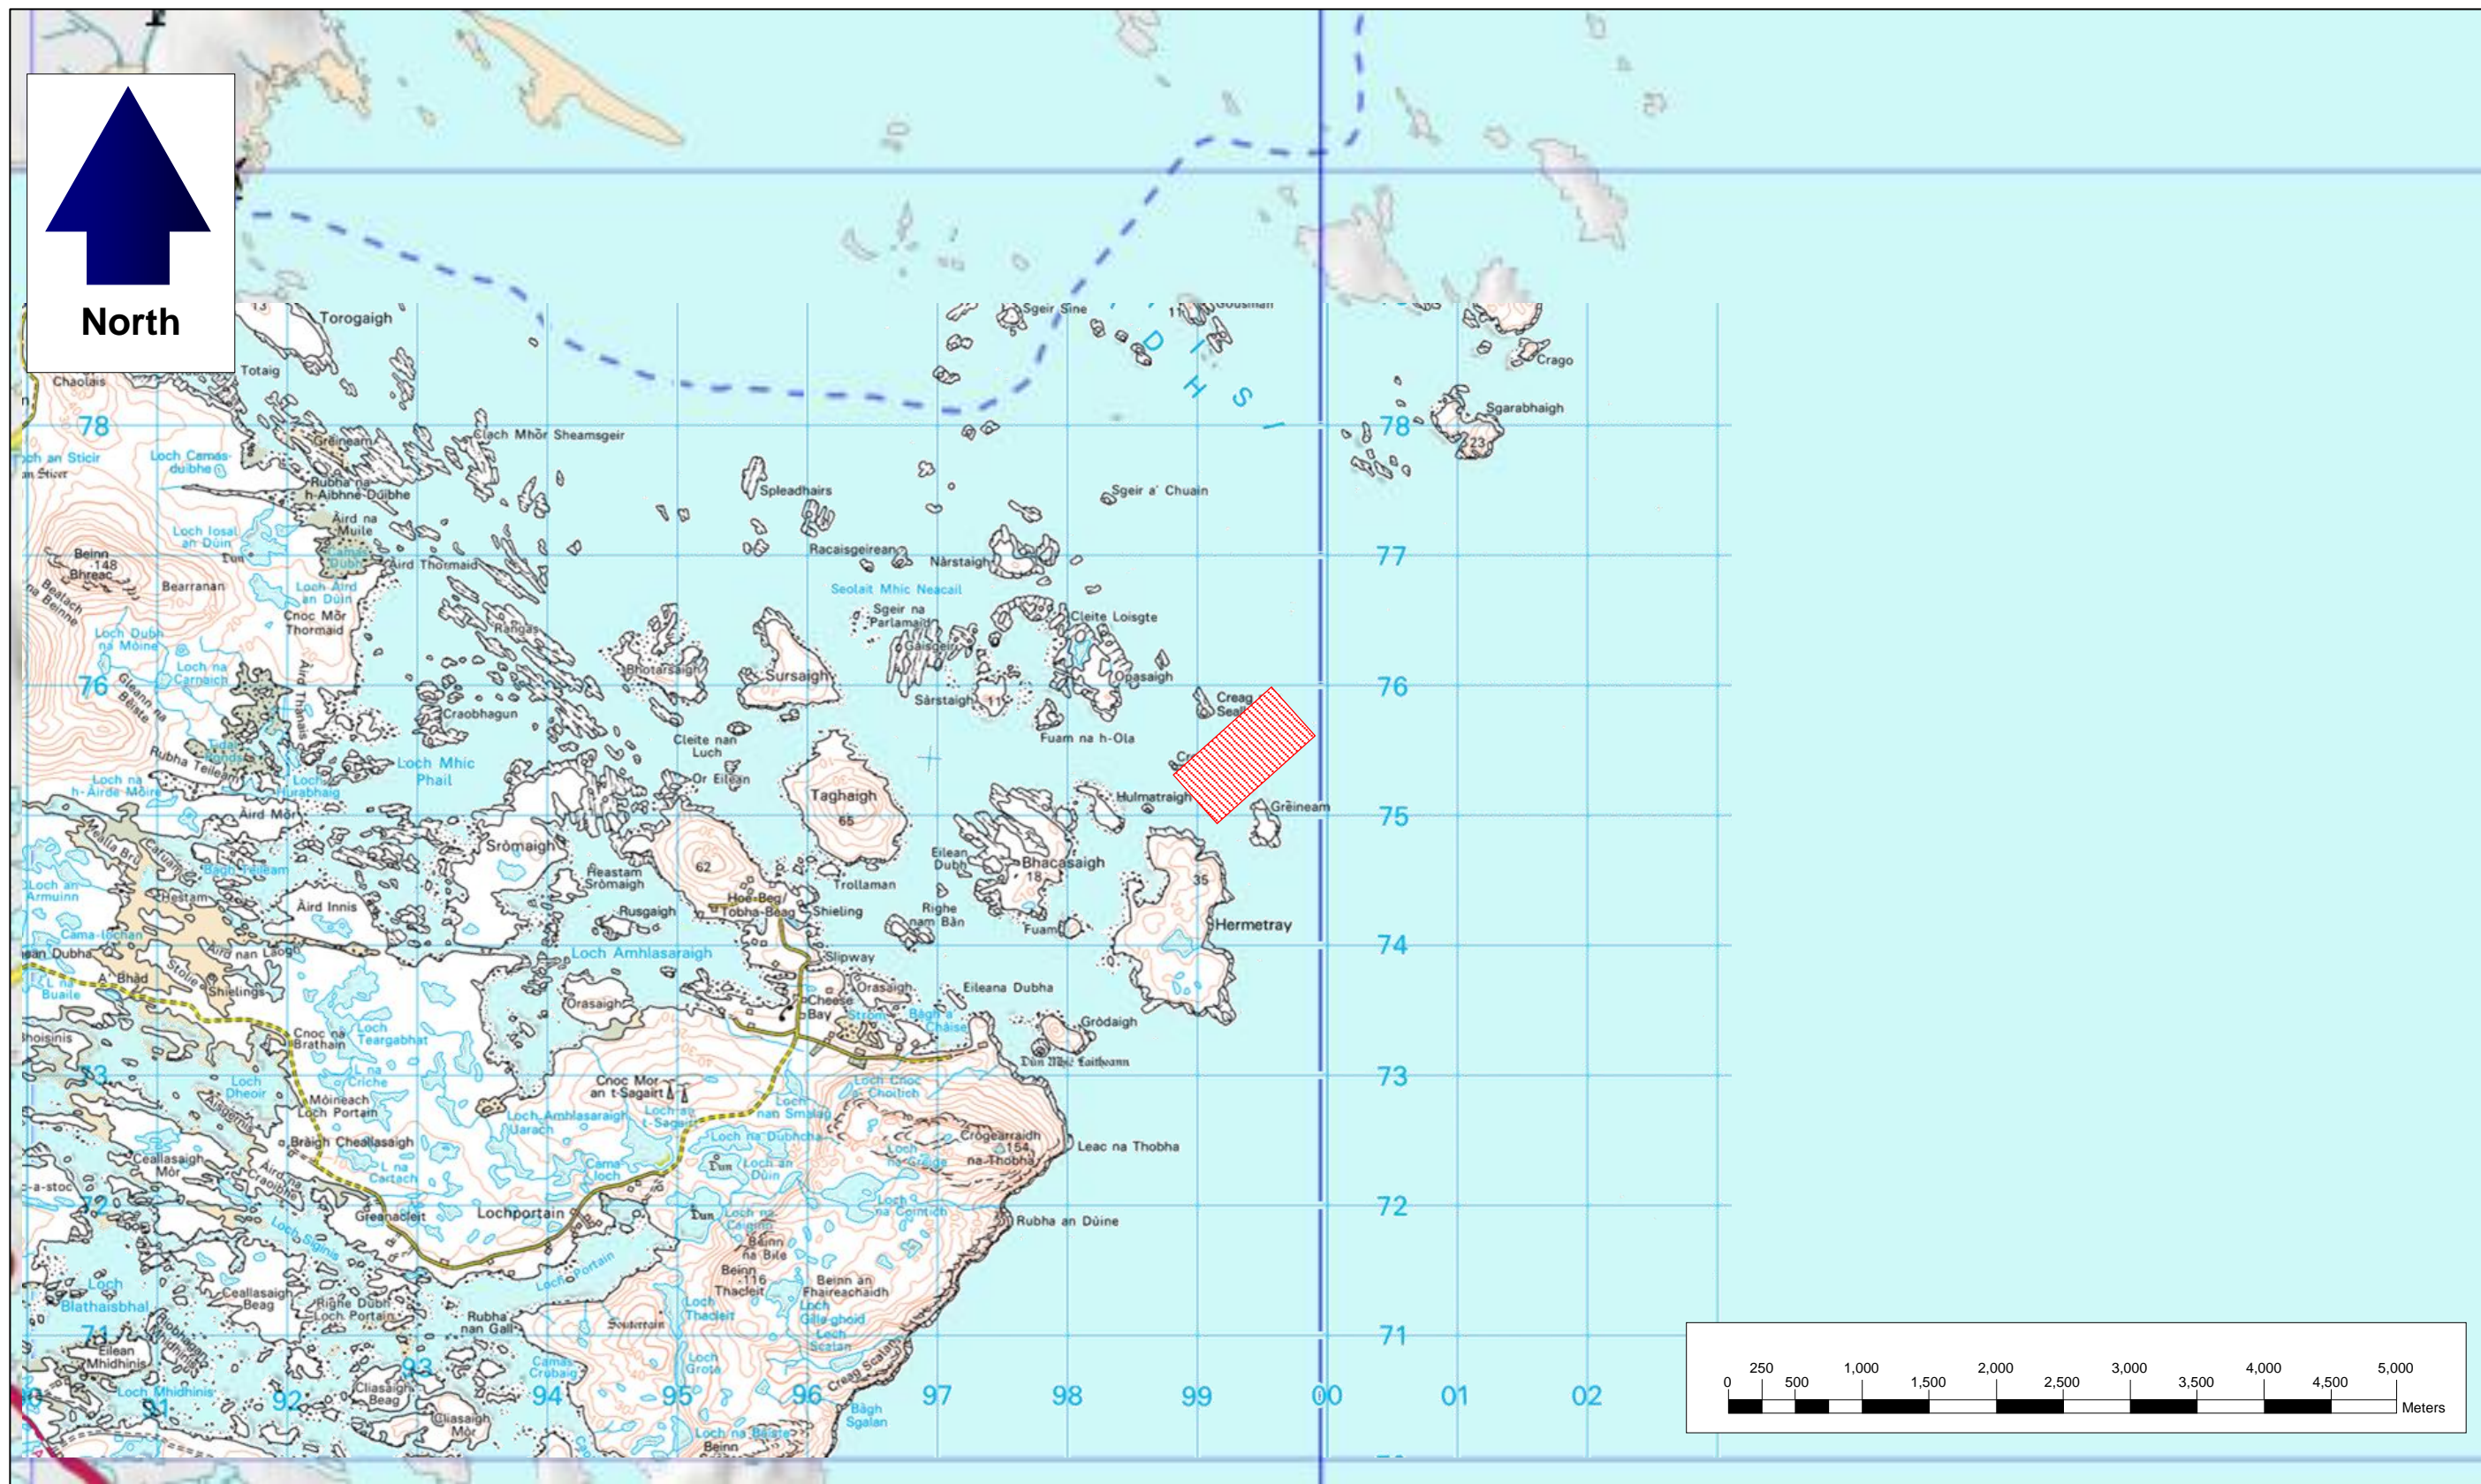


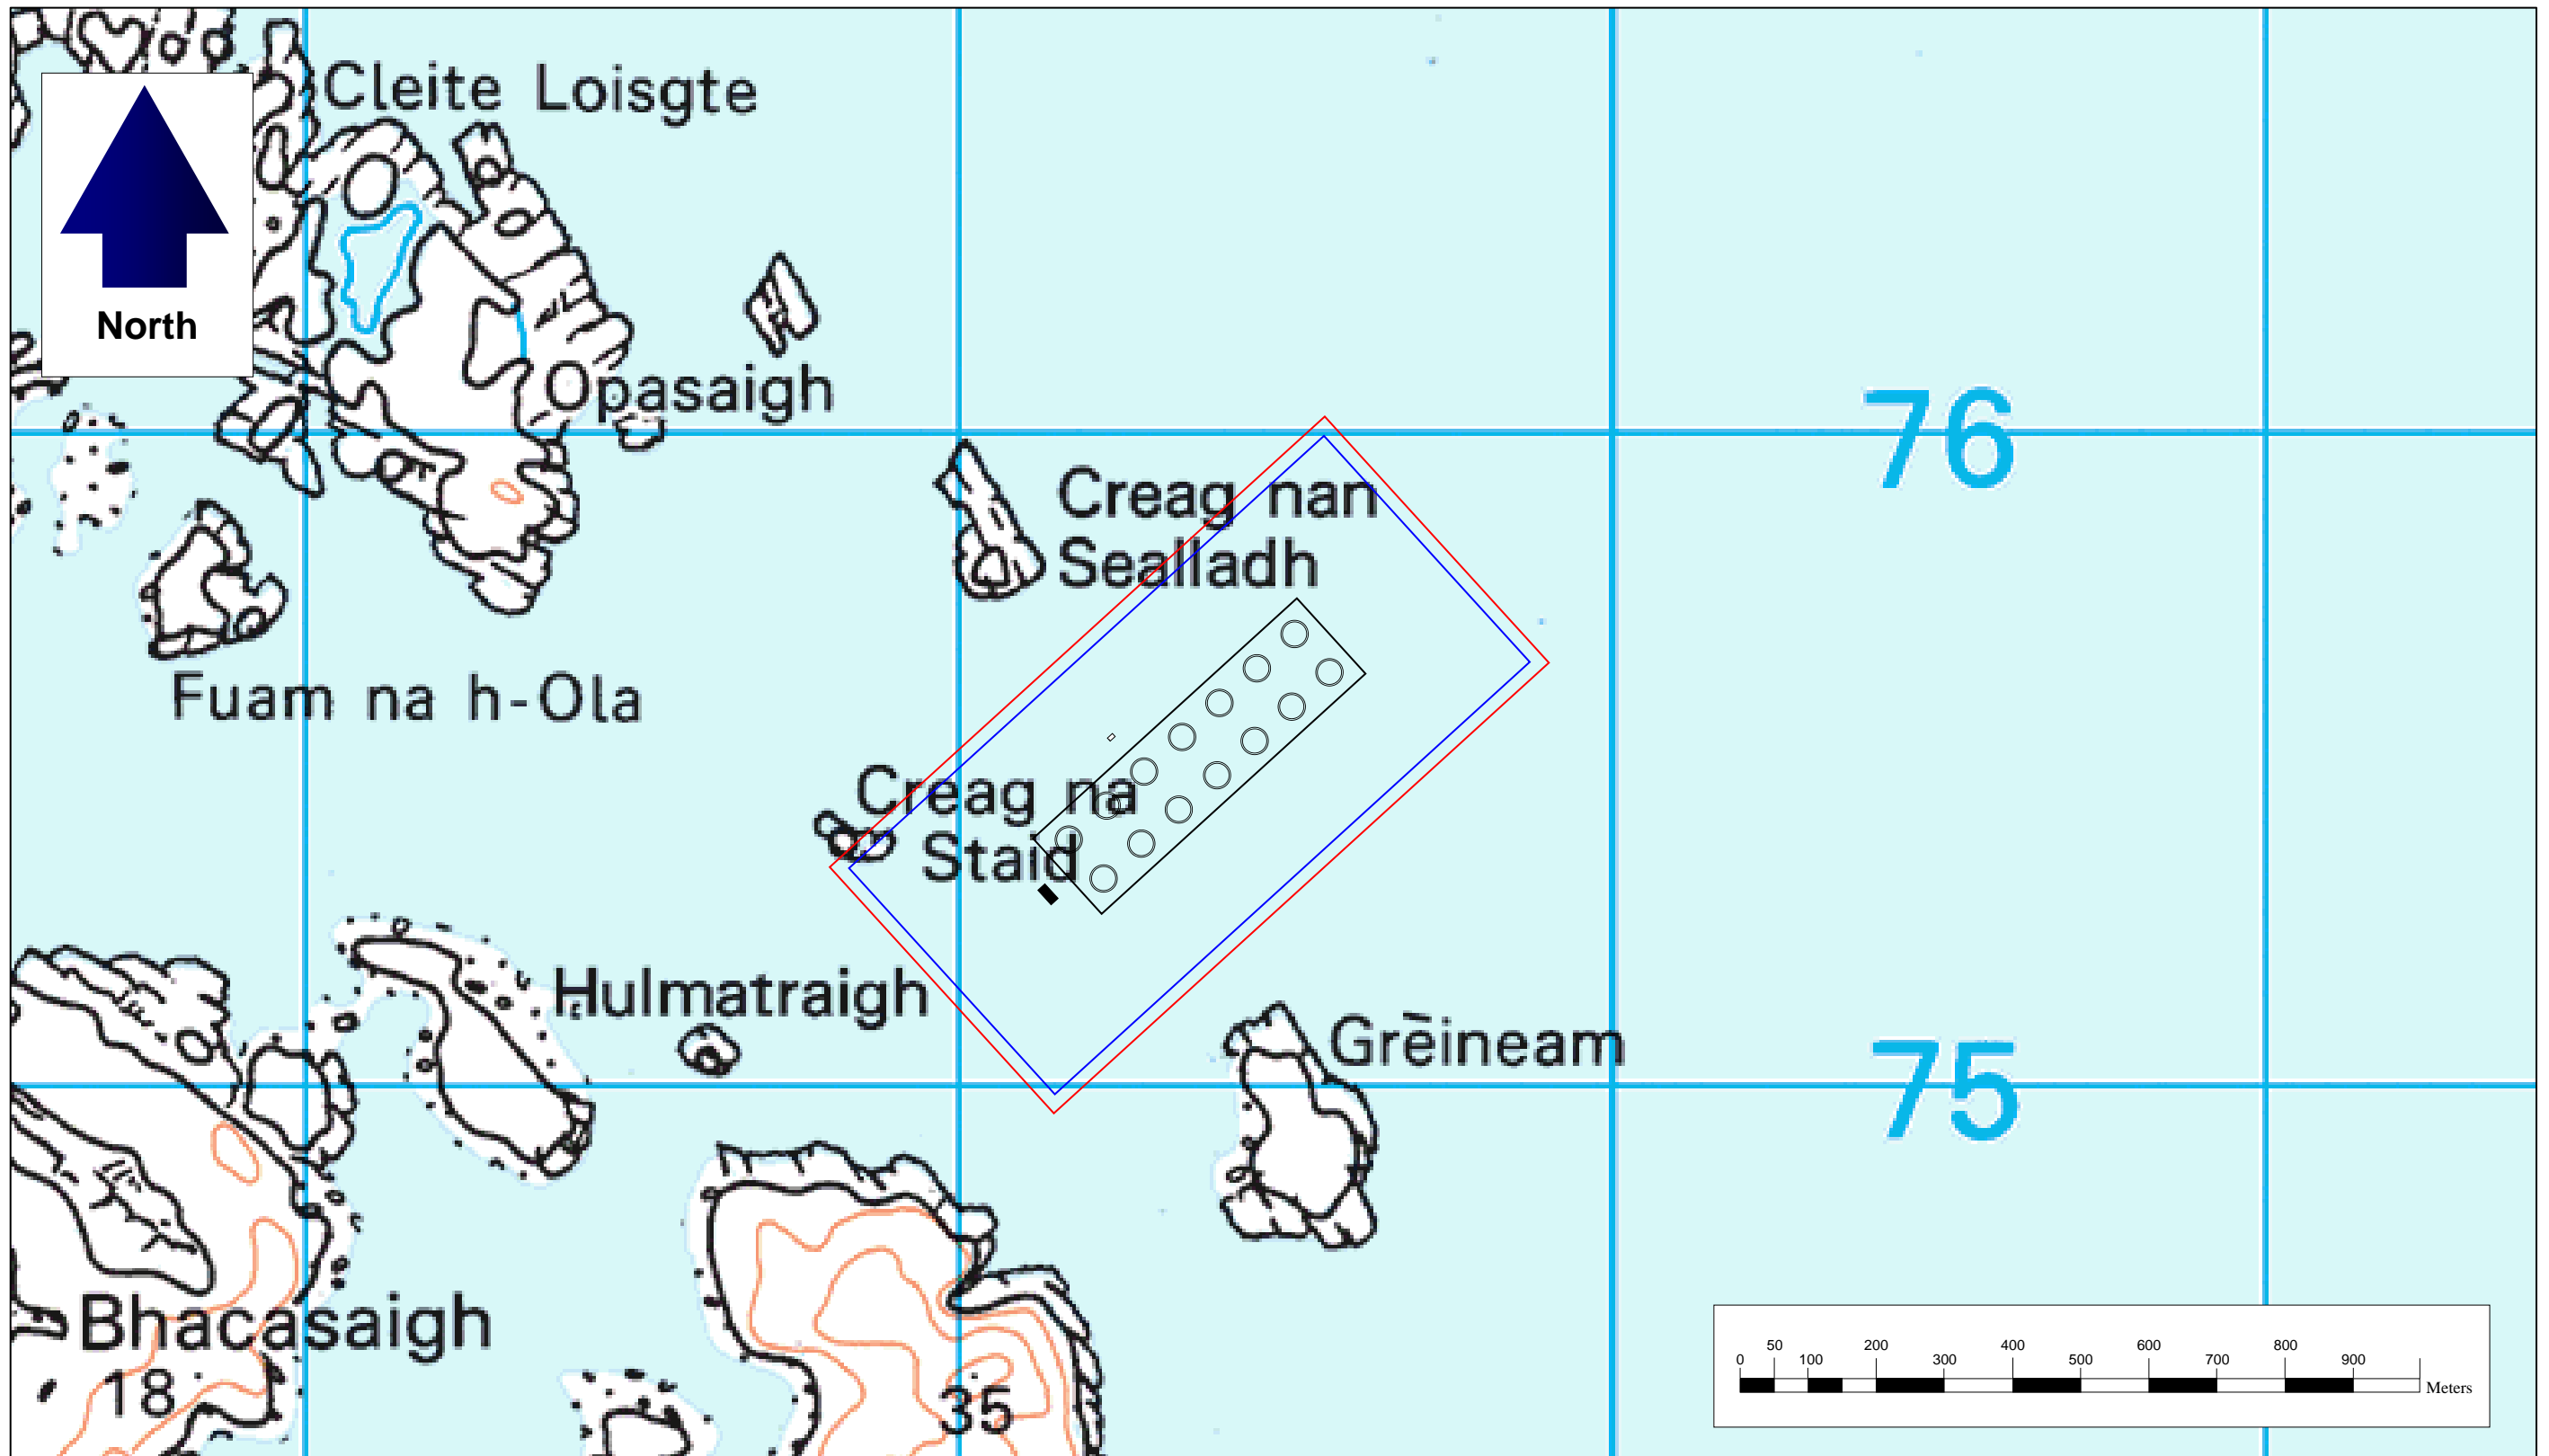
PROPOSED: GREY HORSE CHANNEL OUTER SALMON FARM NORTH UIST

LOCATION PLAN: ORDNANCE SURVEY MAP

Figure 2 General view of Grey Horse Channel Outer Salmon Farm

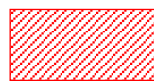Key:  Site Location & Planning Boundary Area


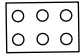

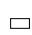
1:50,000	21/08/2018		-	0001	Final
Scale	Date	Drawn	Checked	Revision No.	Status




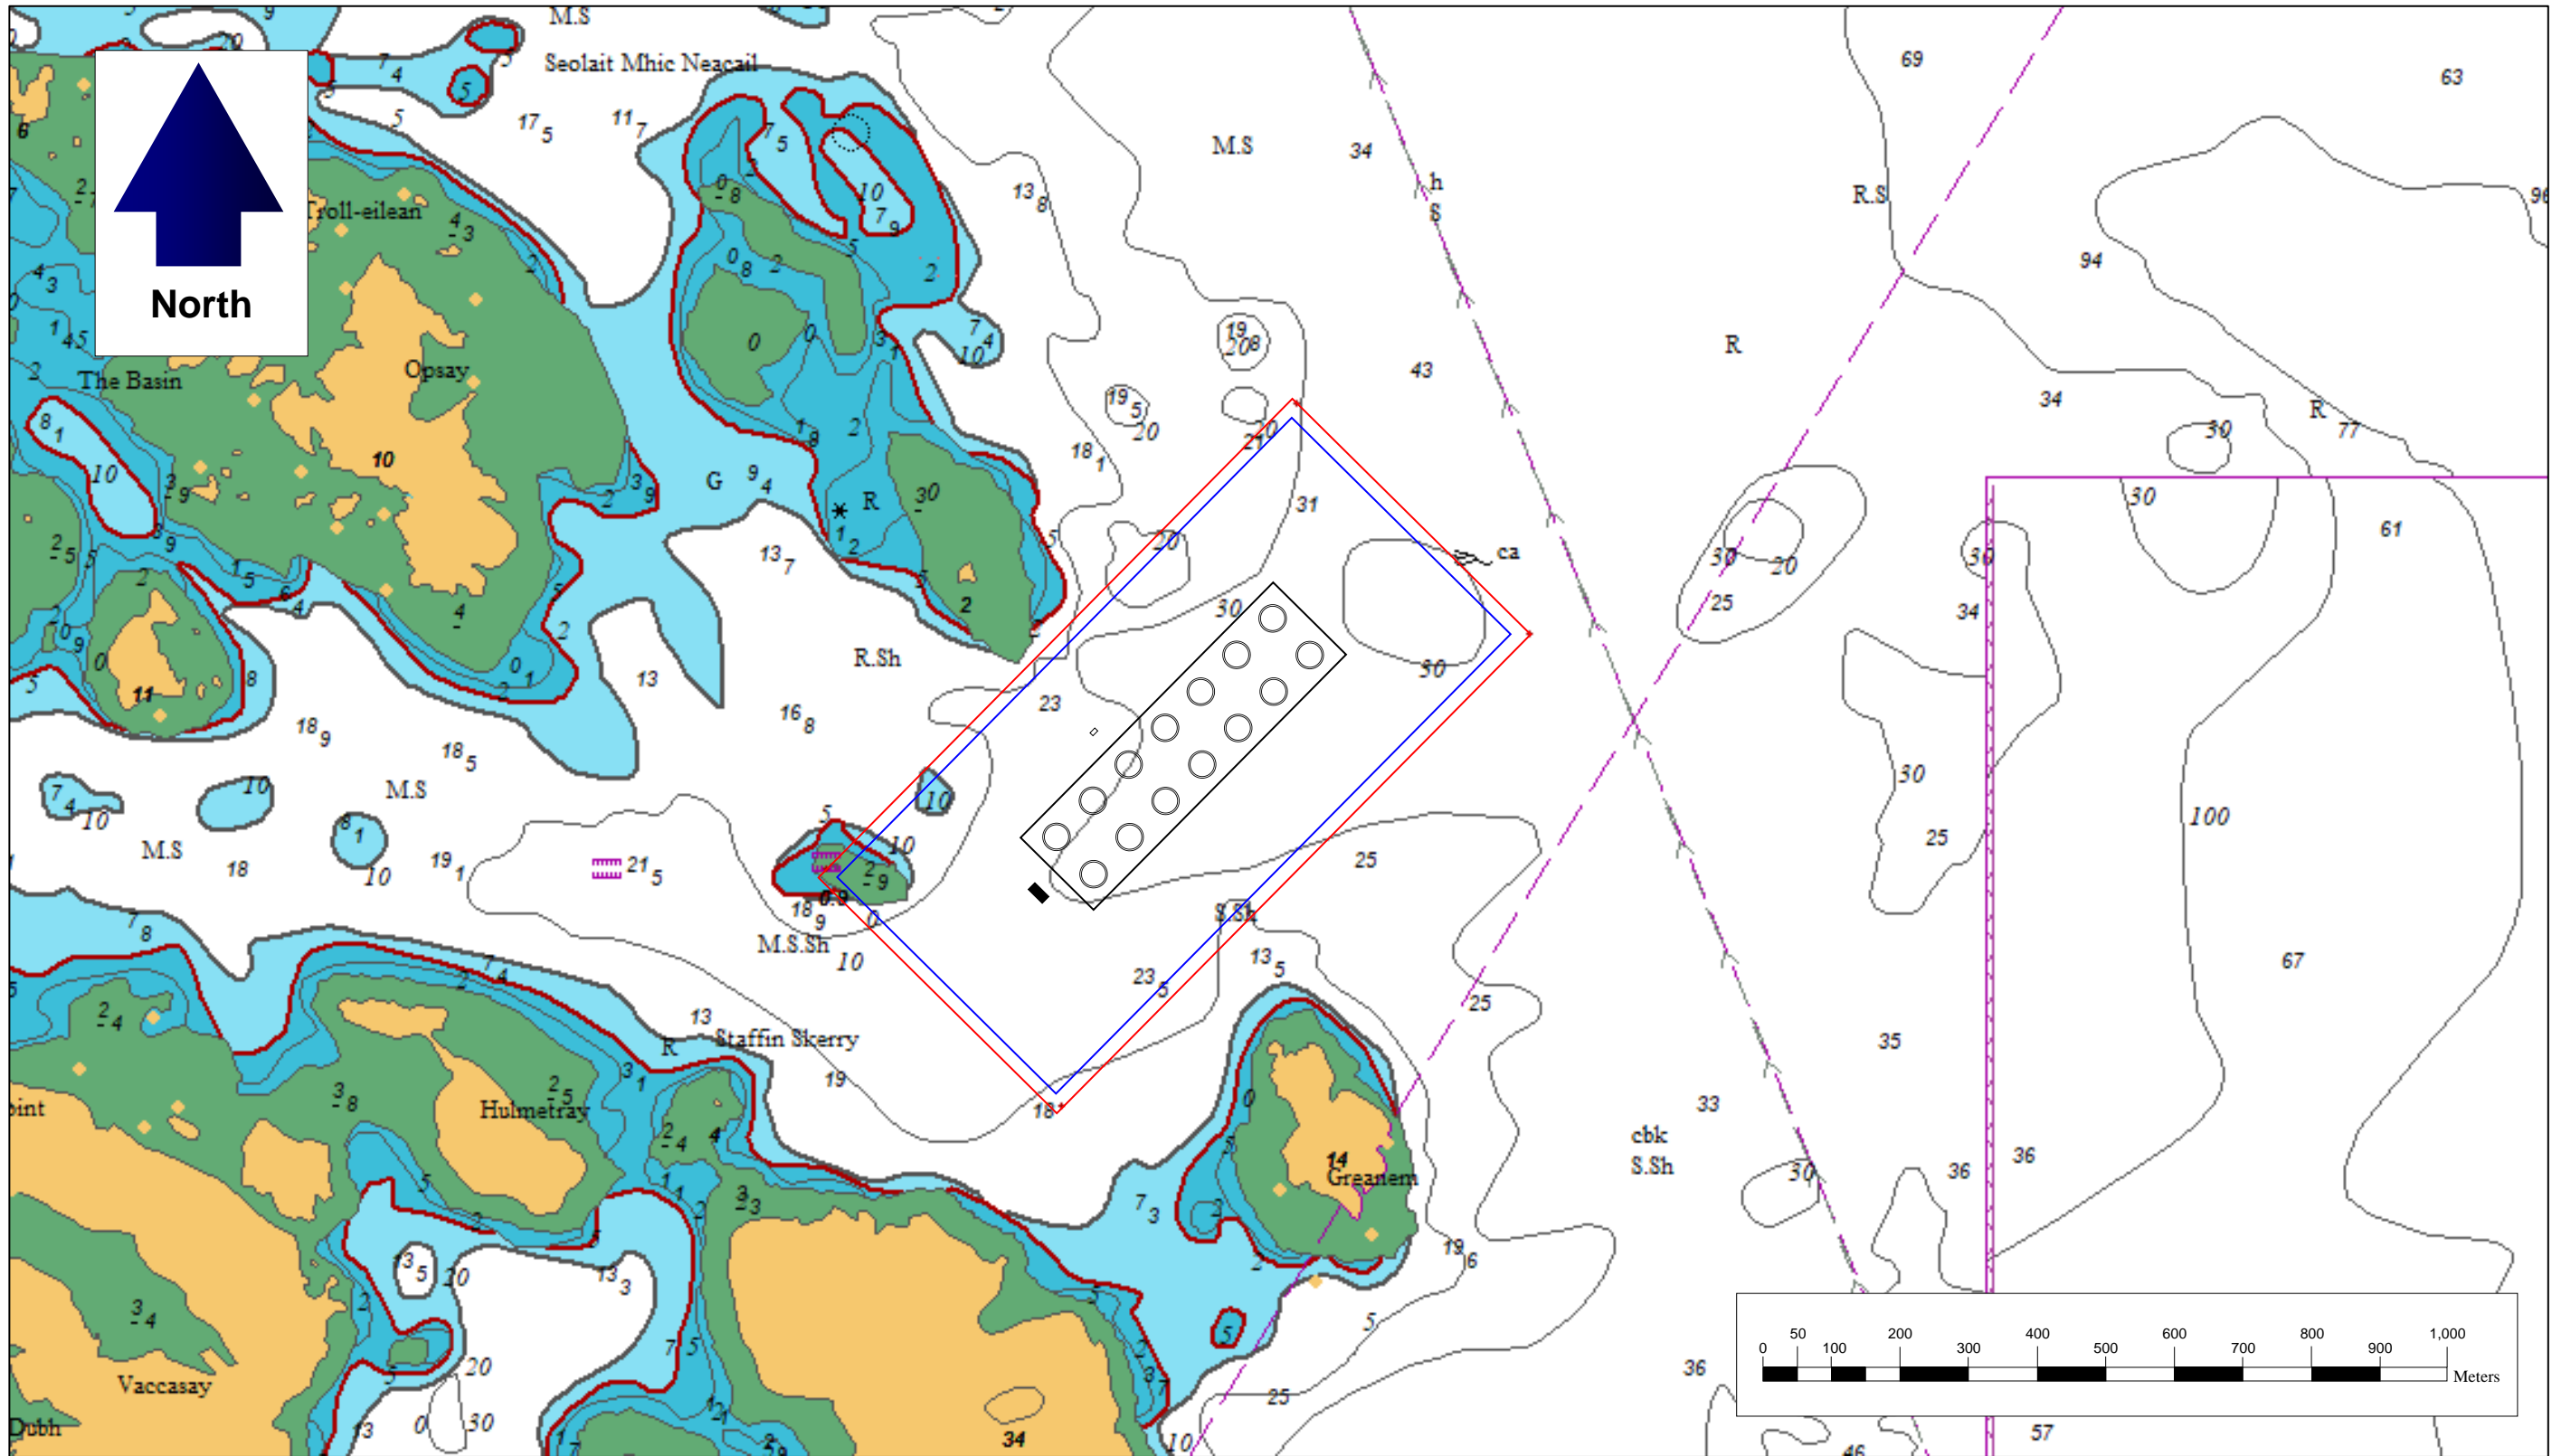
**PROPOSED: GREY HORSE CHANNEL OUTER SALMON FARM
NORTH UIST**

LOCATION PLAN: ORDNANCE SURVEY MAP

Figure 3 Detailed view of Grey Horse Channel Outer Salmon Farm
14 circular plastic pens 120m circumference

Key:		Planning Boundary & moorings area
		Pens within pen matrix
		Feed barge
		Wave master raft


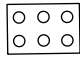


1:10,000	21/08/2018		-	0001	Final
Scale	Date	Drawn	Checked	Revision No.	Status




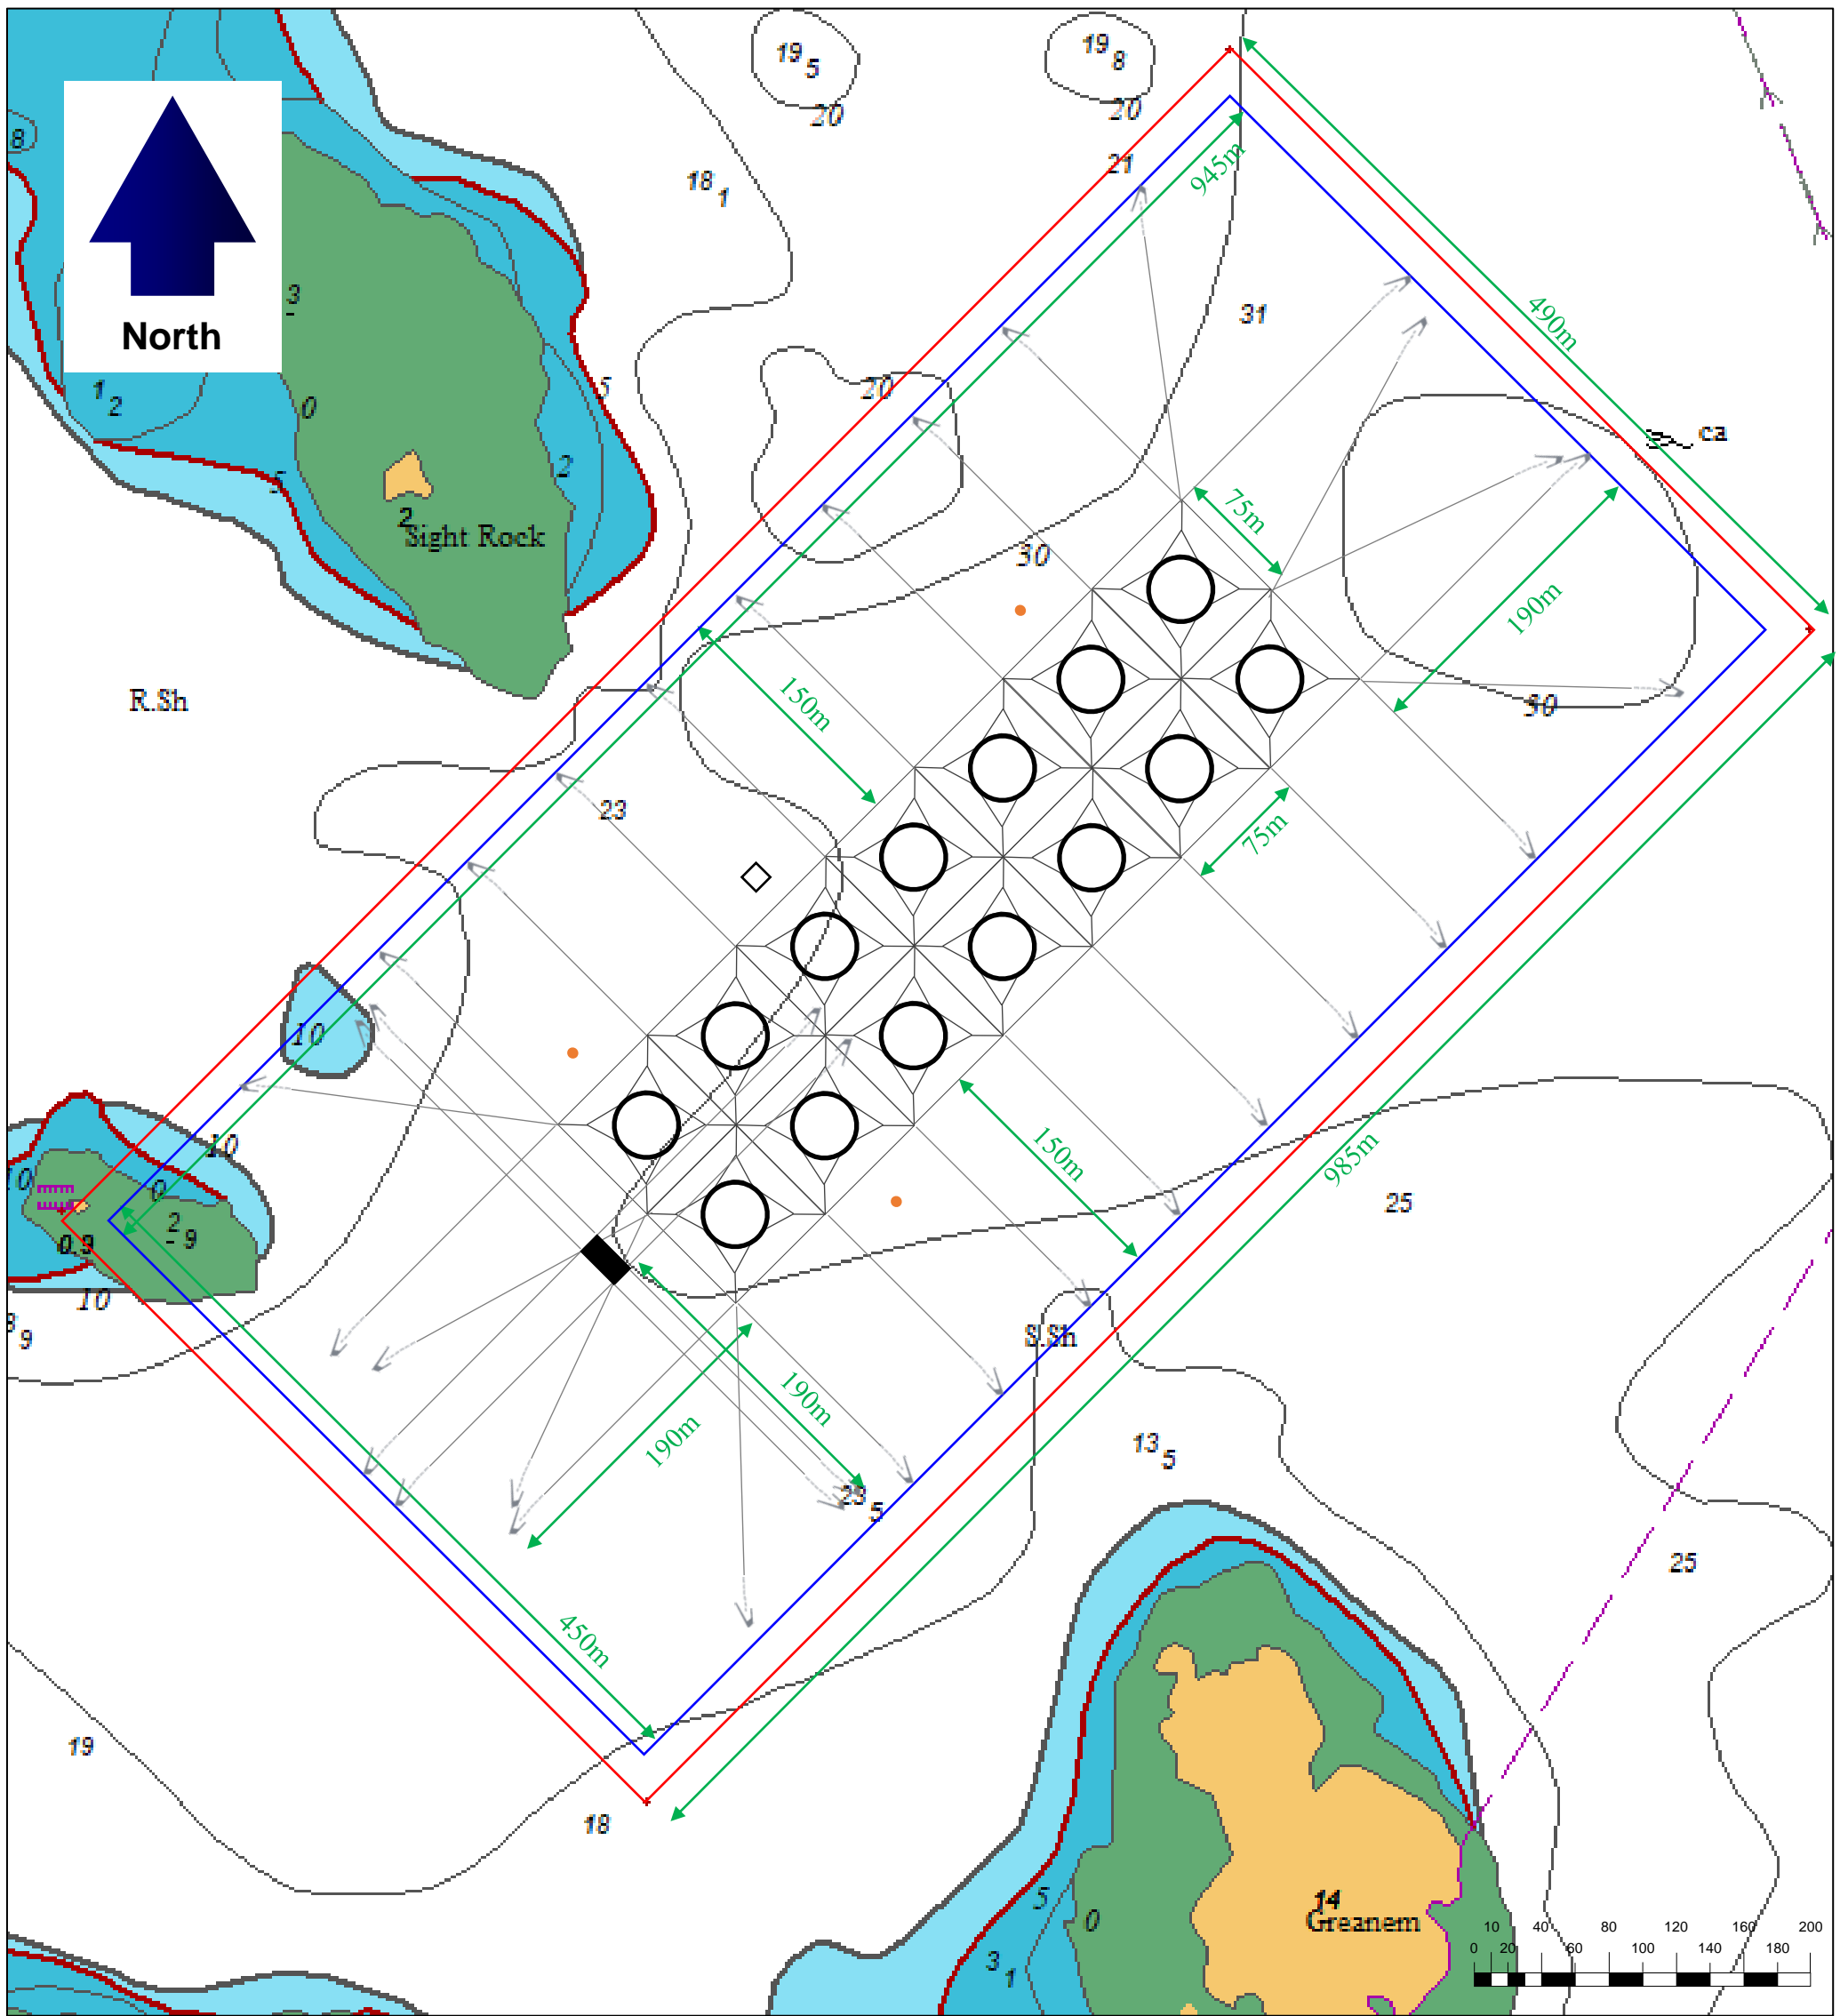
**PROPOSED: GREY HORSE CHANNEL OUTER SALMON FARM
NORTH UIST**

LOCATION PLAN: ADMIRALTY CHART EXTRACT

Figure 4 Detailed view of Grey Horse Channel Outer Salmon Farm
14 circular plastic pens 120m circumference

Key:		Planning Boundary & moorings area
		Pens within pen matrix
		Feed barge
		Wave master raft

1:10,000	21/08/2018		-	0001	Final
Scale	Date	Drawn	Checked	Revision No.	Status



**PROPOSED:
GREY HORSE
CHANNEL OUTER
SALMON FARM
SOUTH USIT**

**SITE PLAN:
ADMIRALTY CHART**

Figure 5
Detailed view of Grey Horse
Channel Outer Salmon Farm
14 circular plastic pens 120m
circumference

Key:	
Planning boundary	Moorings area
Pens 120m ø	Wave Master raft
Feed barge	Single point mooring
Mooring rope, ground chain and anchor	

1:4,000	21/08/2018		-	0001	Final
Scale	Date	Drawn	Checked	Revision	Status