
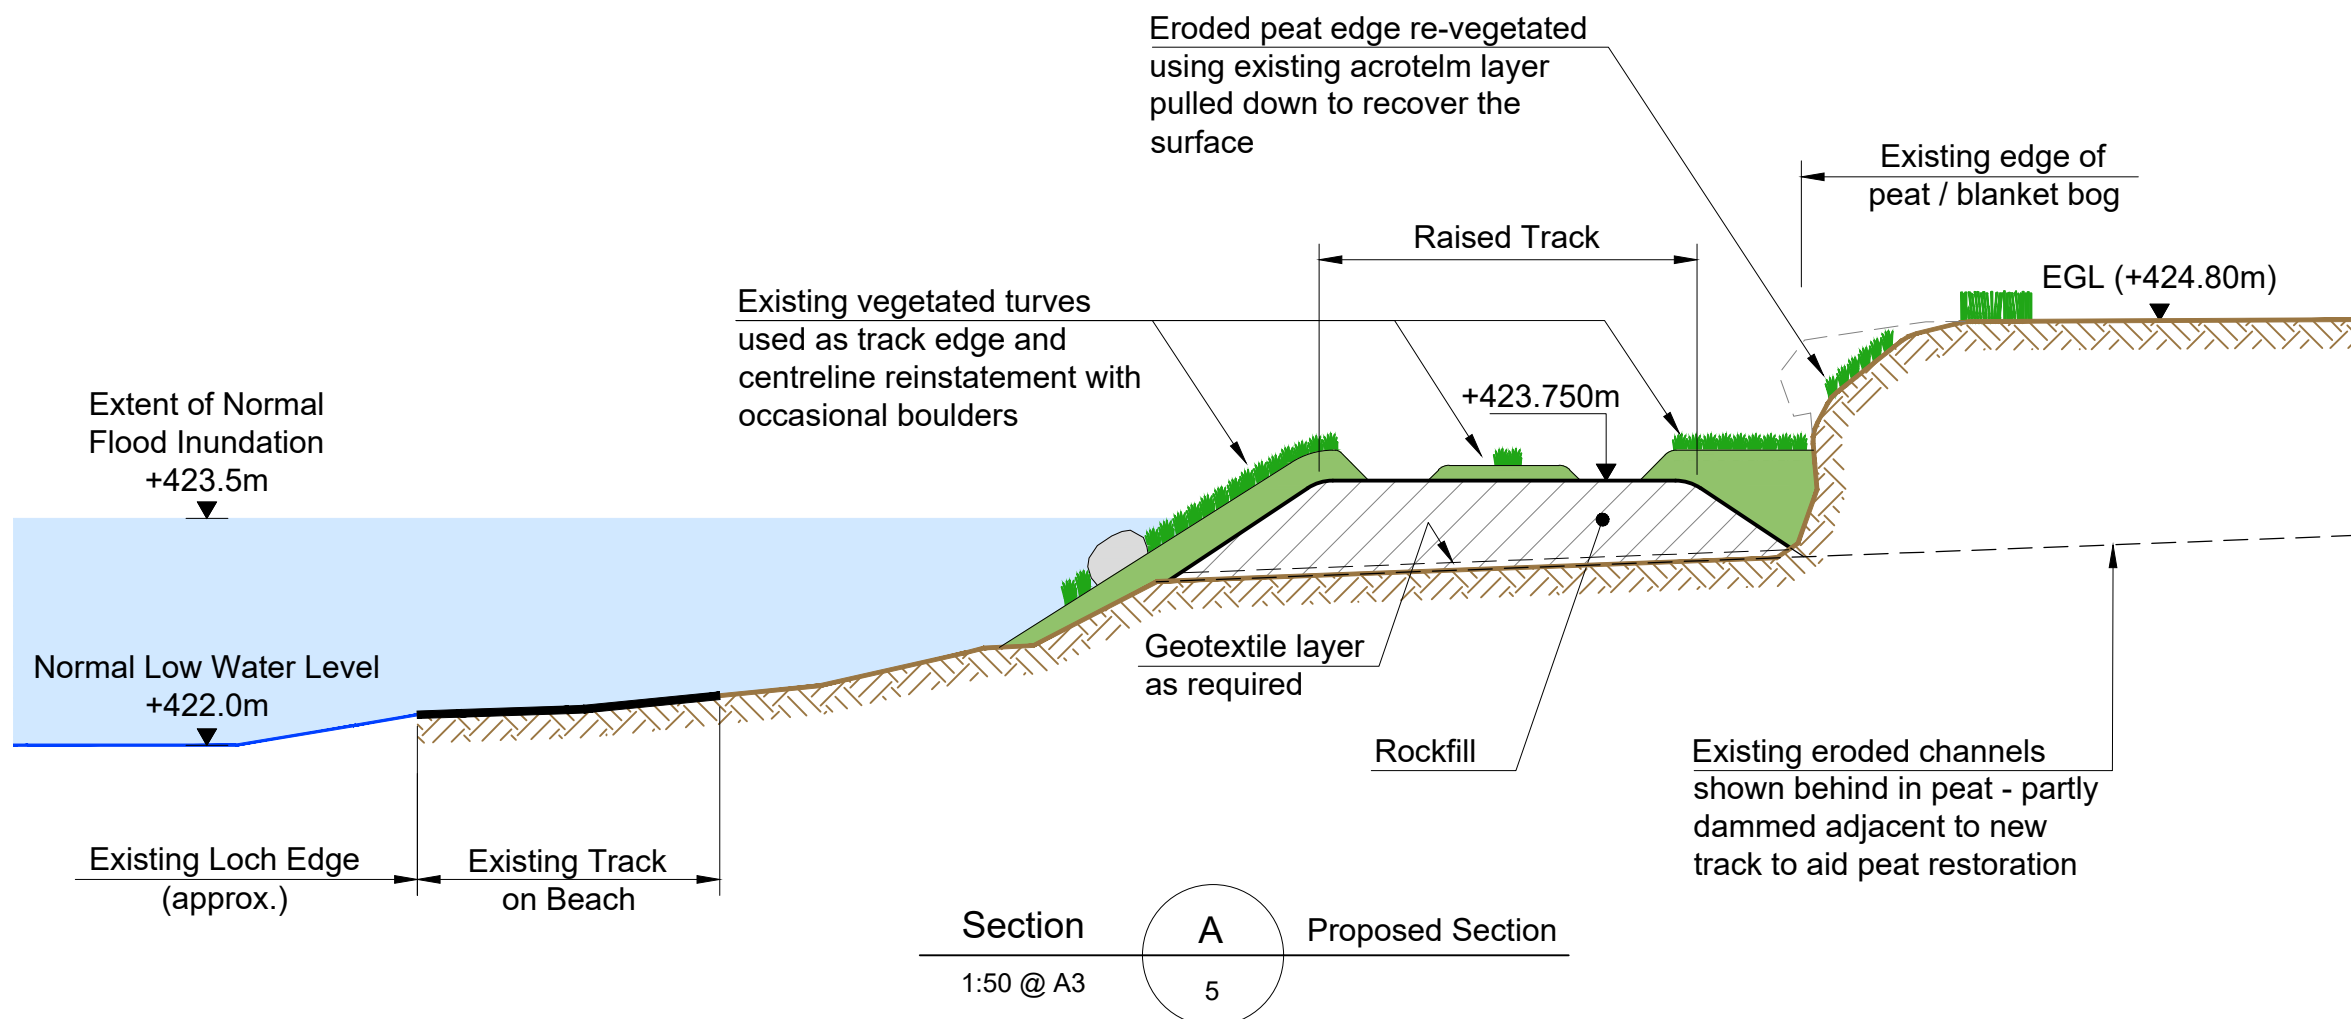


**IF IN DOUBT - ASK**

NOTES

1. All levels are in metres above ordnance datum (maod).
2. For locations of sections refer to Figure 5.

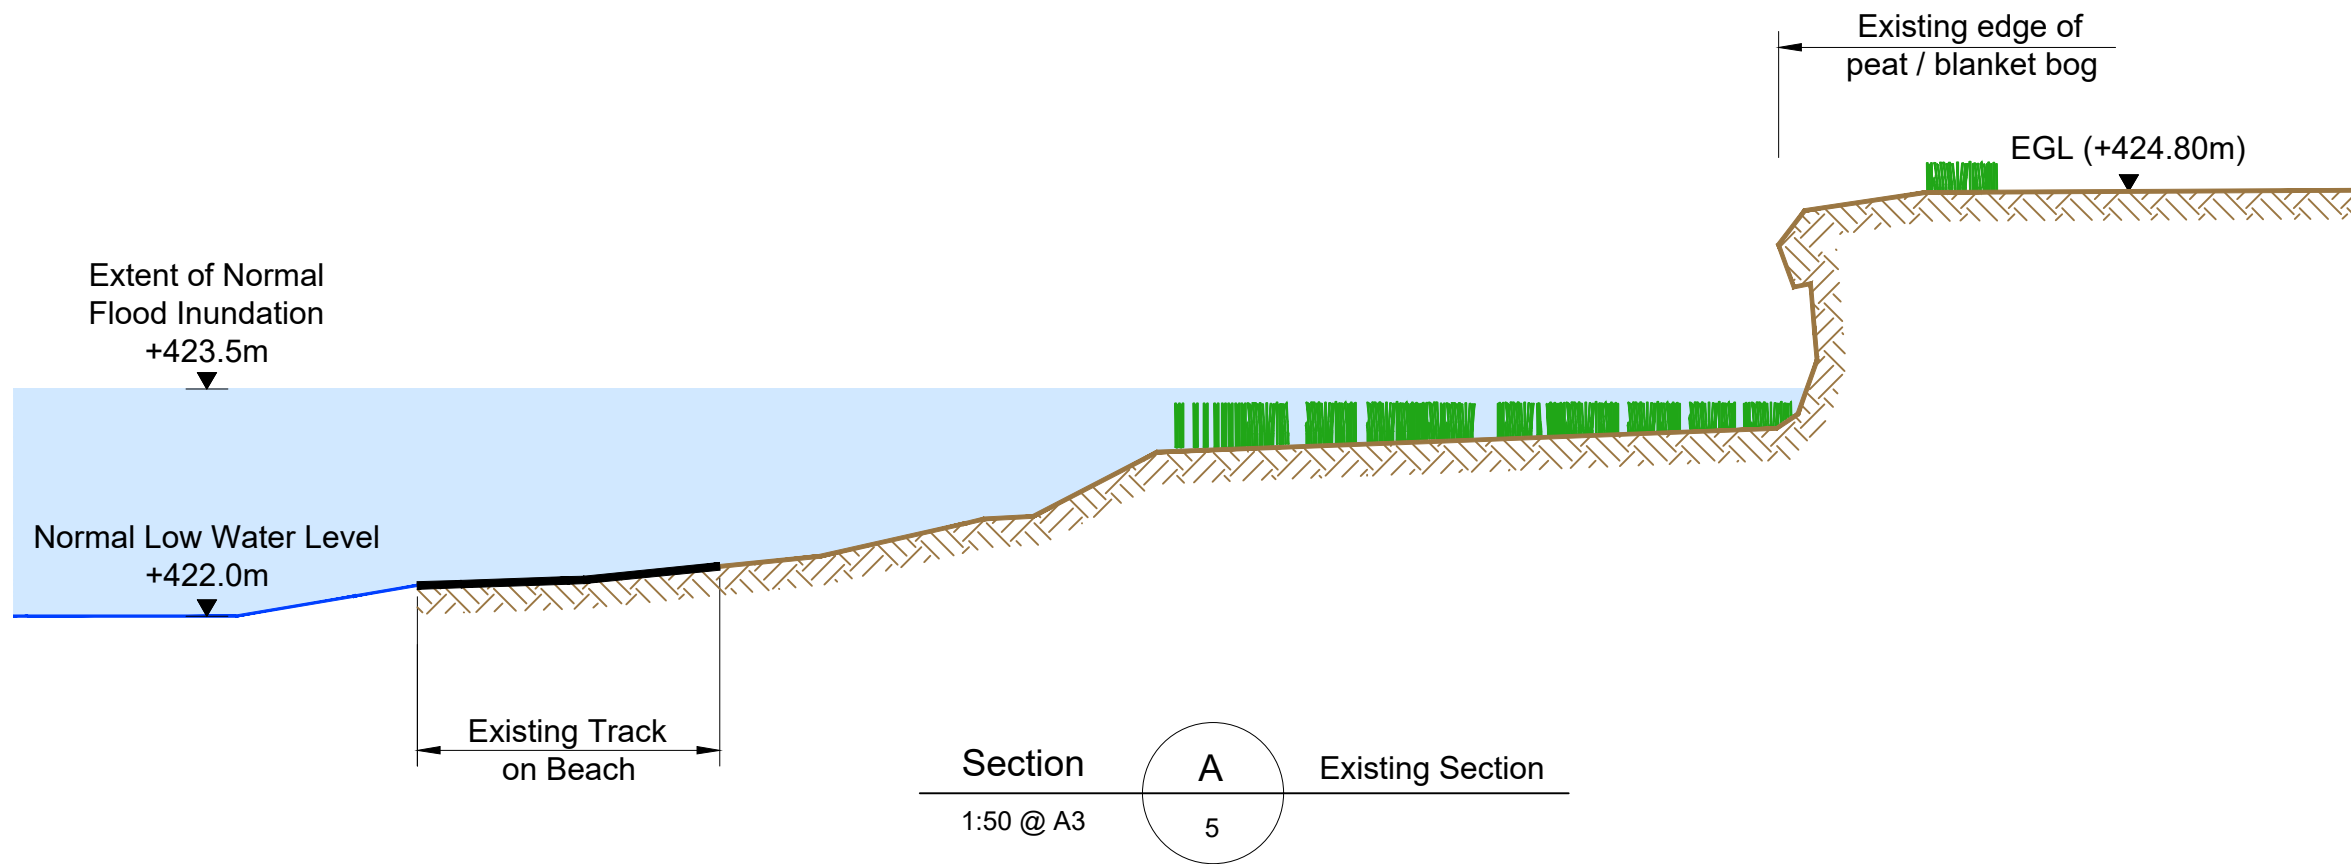

REV	DATE	DRAWN	NOTES	CHK'D	APP'D
P1	25.06.21		For Planning		

**GILKES energy**


177 WEST GEORGE ST.  
GLASGOW  
G2 2LB  
UNITED KINGDOM

T: 0141 242 0090  
E: info@gilkesenergy.com  
W: www.gilkesenergy.com

CLIENT  
**BLENCATHRA HYDRO LTD.**

PROJECT  
**LOCH PATTACK WEIR**

DRAWING TITLE  
**SOUTH TRACK SECTIONS SHEET 1**

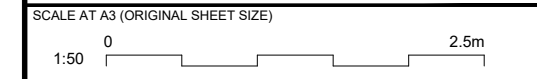


DRAWING NUMBER/REFERENCE  
**FIGURE 8 SHEET 1**

DRAWING STATUS  
**PRE**


**IF IN DOUBT - ASK**

NOTES

1. All levels are in metres above ordnance datum (maod).
2. For locations of sections refer to Figure 5.

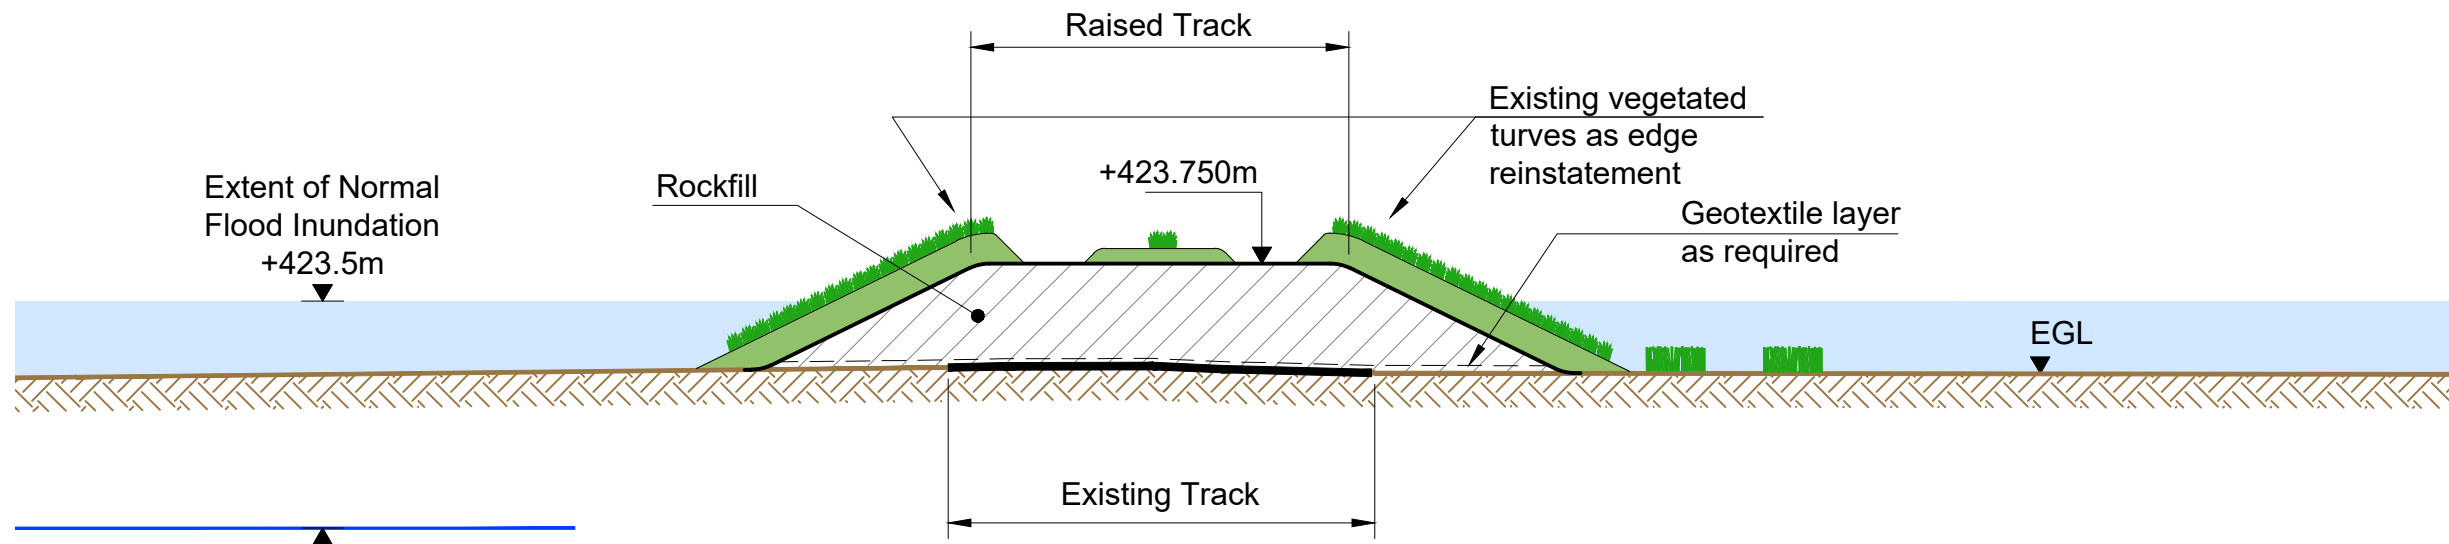

Section **B**  
1:50 @ A3

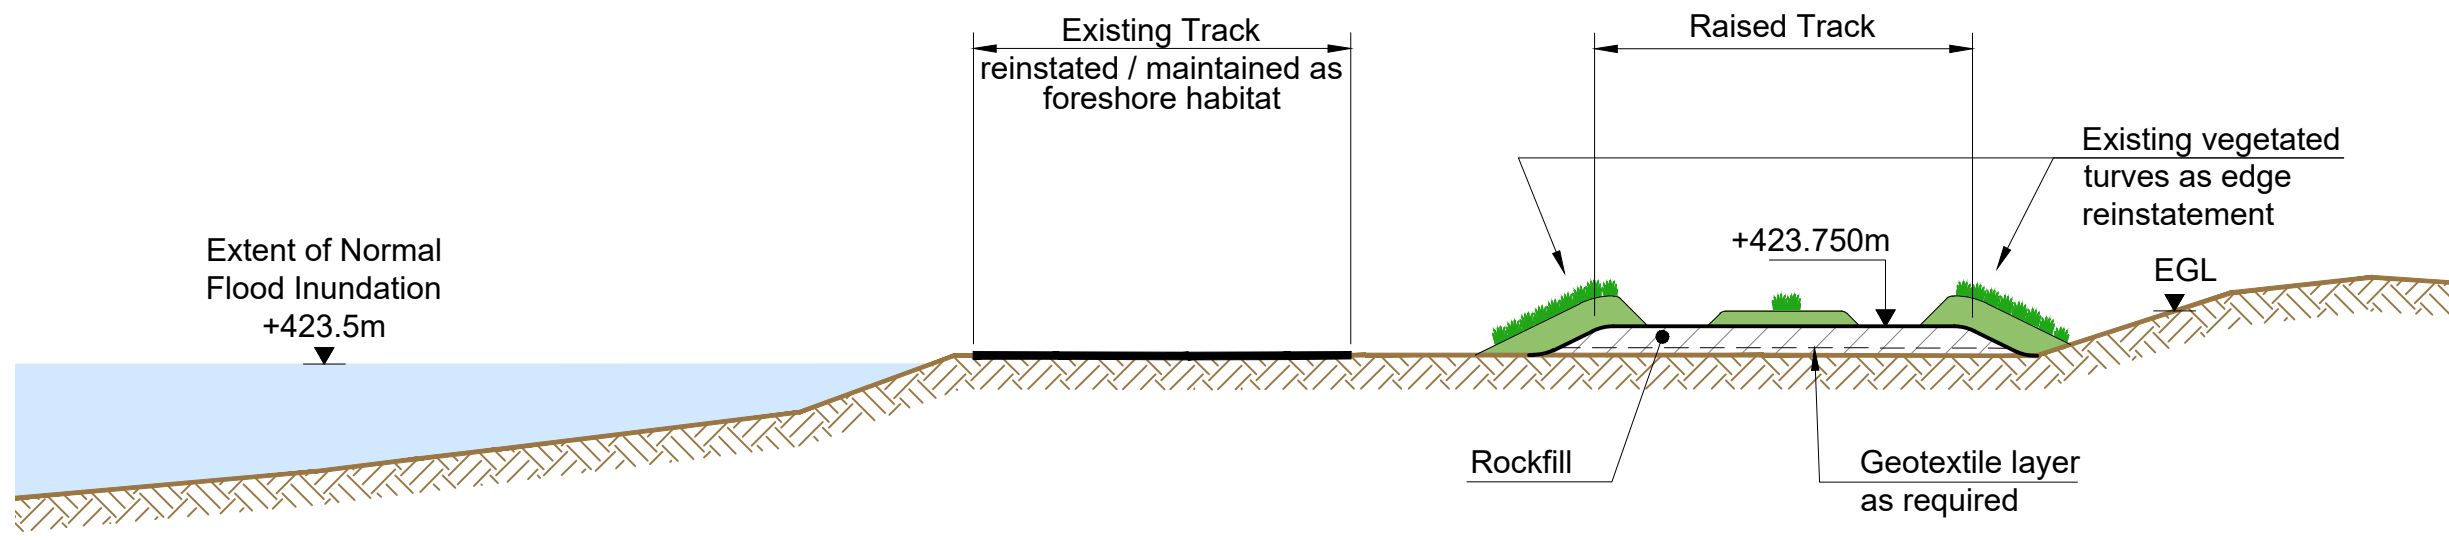

Section **C**  
1:50 @ A3

P1	25.06.21	█	Preliminary		
REV	DATE	DRAWN	NOTES	CHK'D	APP'D


**GILKES energy**

177 WEST GEORGE ST.  
GLASGOW  
G2 2LB  
UNITED KINGDOM  
T: 0141 242 0090  
E: info@gilkesenergy.com  
W: www.gilkesenergy.com

CLIENT  
**BLENCATHRA HYDRO LTD.**

PROJECT  
**LOCH PATTACK WEIR**

DRAWING TITLE  
**SOUTH TRACK SECTIONS SHEET 2**

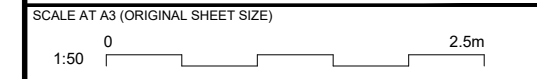

DRAWING NUMBER/REFERENCE  
**FIGURE 8 SHEET 2**

DRAWING STATUS  
**PRE**