


Marine Aquaculture Site **Sailean Ruadh** **Etive 6**

Annex 1. Location & Site Plan

April 2025

Registered in Scotland No. 138843 Registered Office, 1st Floor, Admiralty Park Admiralty Road Rosyth Fife KY11 2YW	OFFICE	Farms Office, Glen Nevis Business Park Fort William PH33 6RX	TAX -
	POSTAL	Farms Office, Glen Nevis Business Park Fort William PH33 6RX	MAIL environment@mowi.com
			WEB http://mowi.com

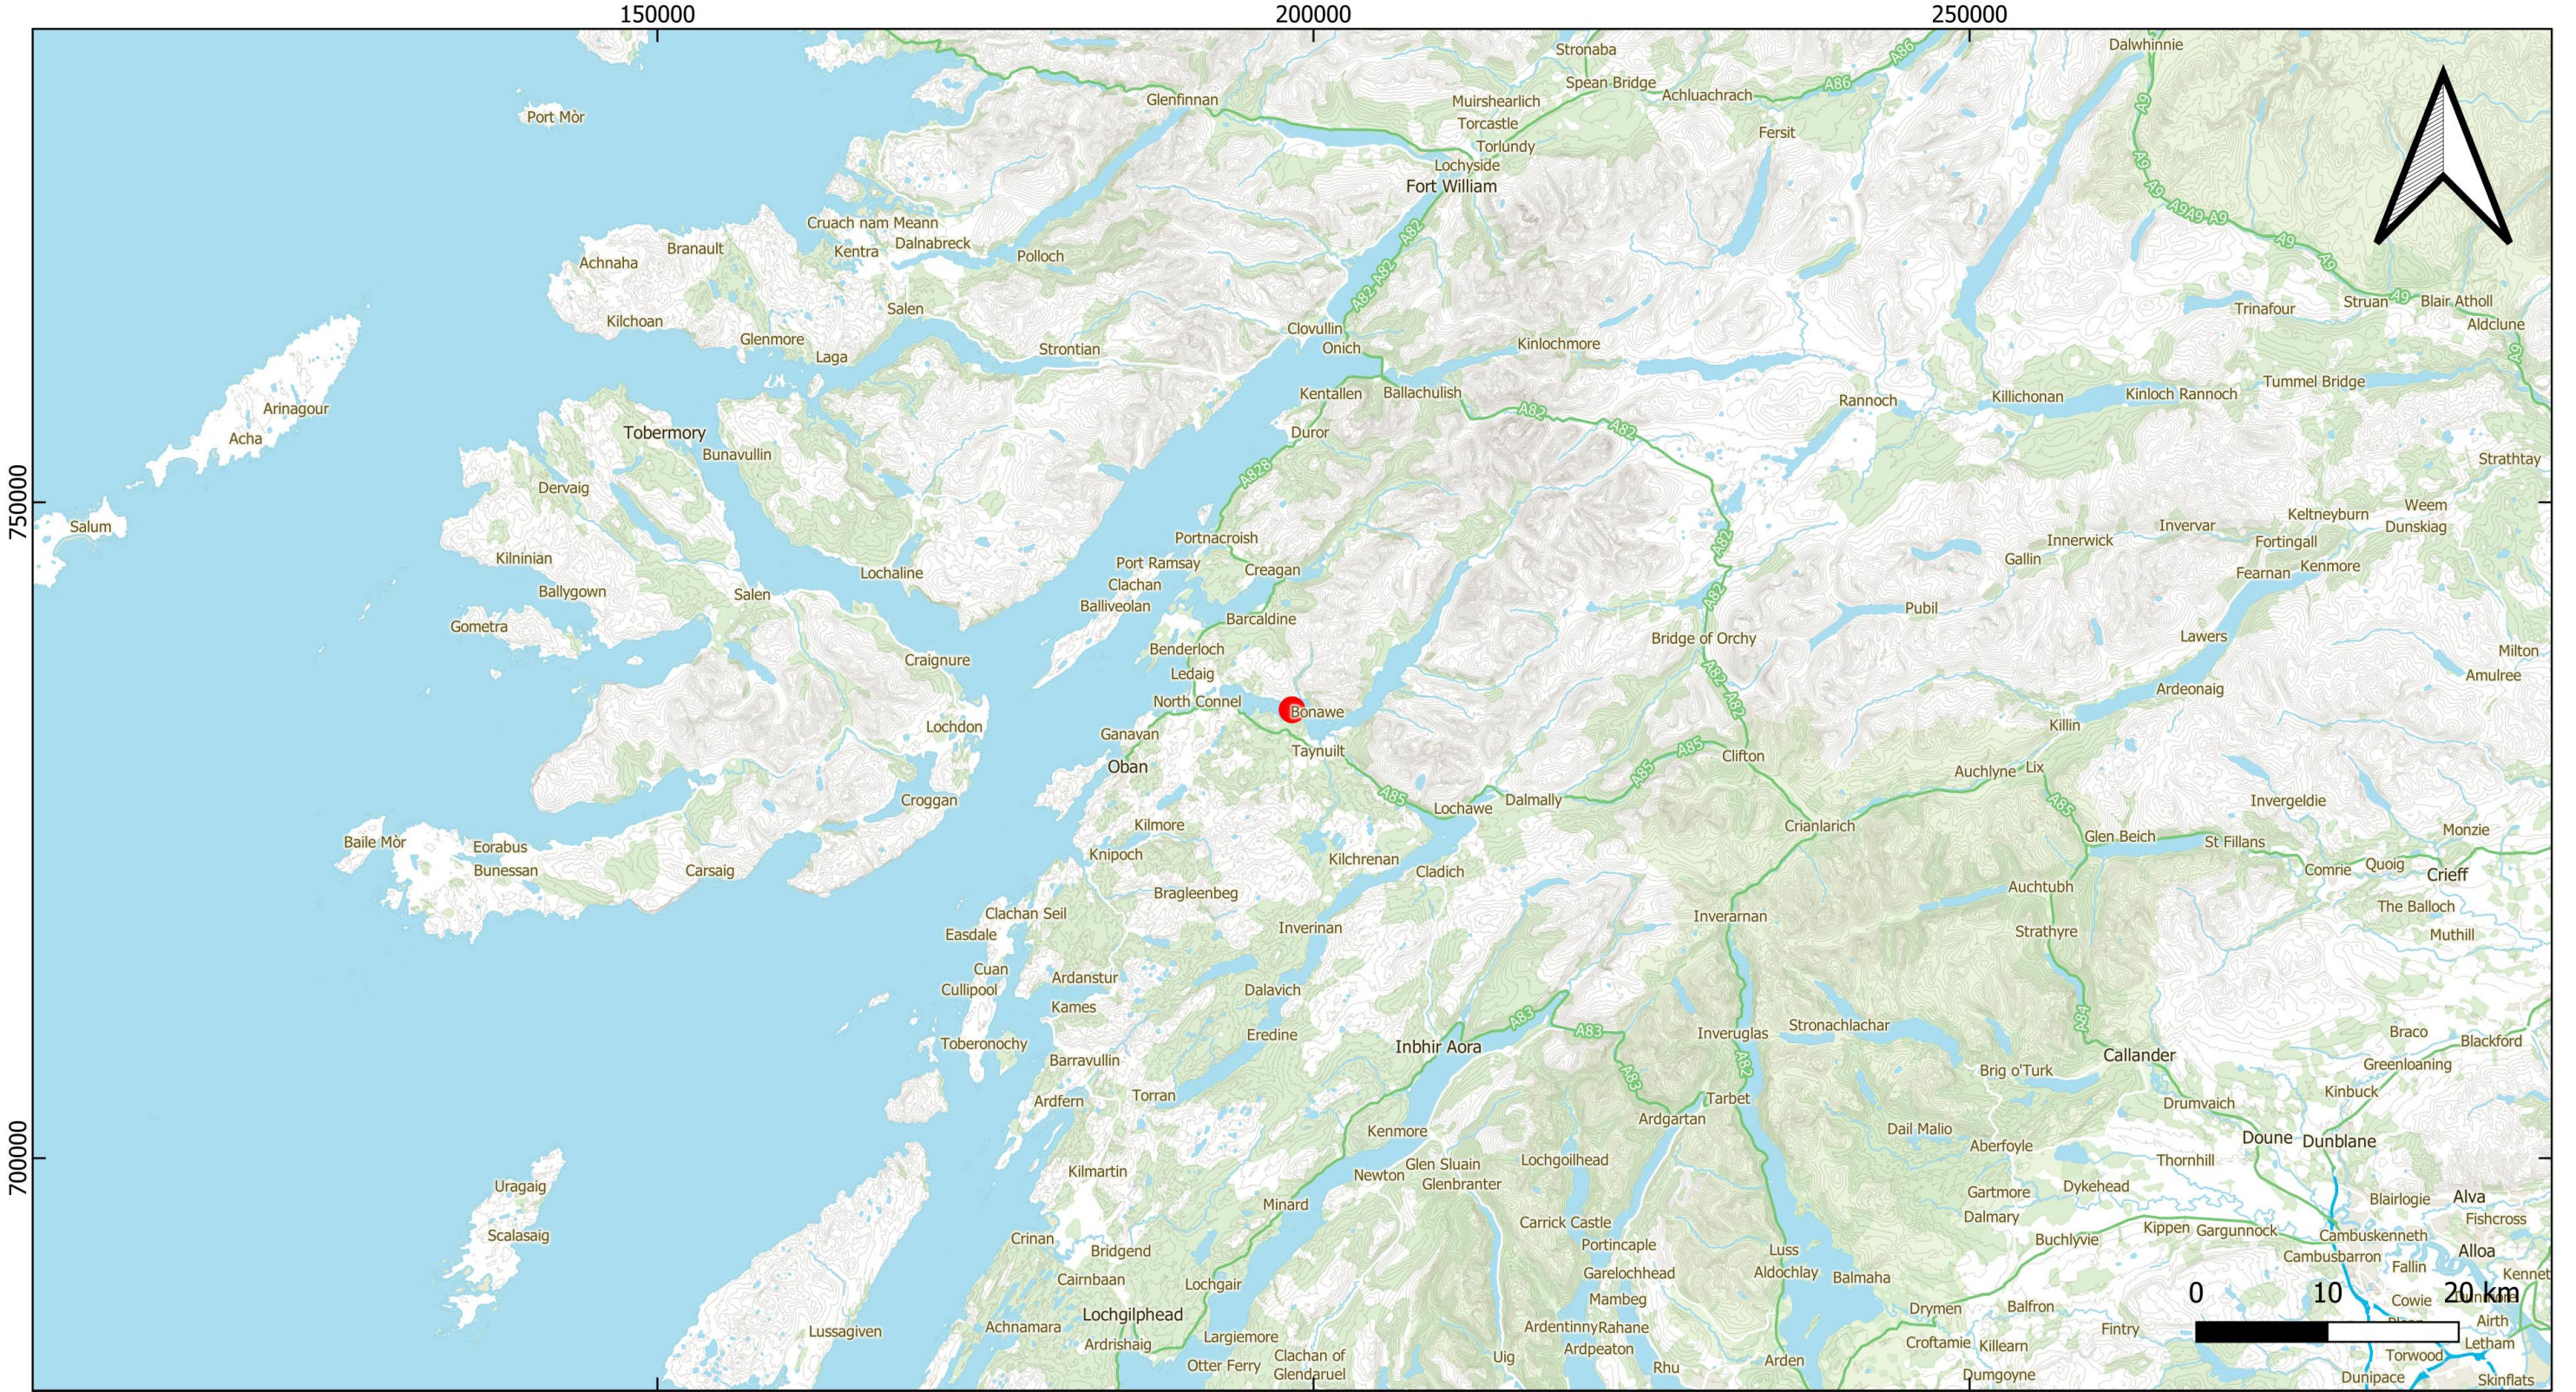

Etive 6: Sailean Ruadh		Legend Etive 6 fish farm location			
LOCATION PLAN: ORDNANCE SURVEY MAP			1:500,000	27 Feb 2024	KM
Figure 1: Overview of Etive 6 fish farm location			Scale	Date	Drawn



Etive 4 (Airds Point) & Etive 6 (Sailean Ruadh)	Legend 120m circ. pen - Feed barge - Tidal barrier - Grid extent			
SITE PLAN: ORDNANCE SURVEY MAP		1:5,000	13 Nov 2024	KM
Location/site plan of Etive 4 and Etive 6.		Scale	Date	Drawn