


# Marine Aquaculture Site **Tabhaigh**




## Annex 1. Tabhaigh Site Charts

August 2024

› Registered in Scotland No. 138843 <b>Registered Office,</b> <b>1st Floor, Admiralty Park</b> <b>Admiralty Road</b> <b>Rosyth</b> <b>FIFE</b> <b>KY11 2YW</b>	OFFICE	Farms Office, Glen Nevis Business Park PH33 6RX Fort William	FAX	-
	MAIL	environment@mowi.com		
	POSTAL	Farms Office, Glen Nevis Business Park PH33 6RX Fort William	WEB	<a href="http://mowi.com">http://mowi.com</a>

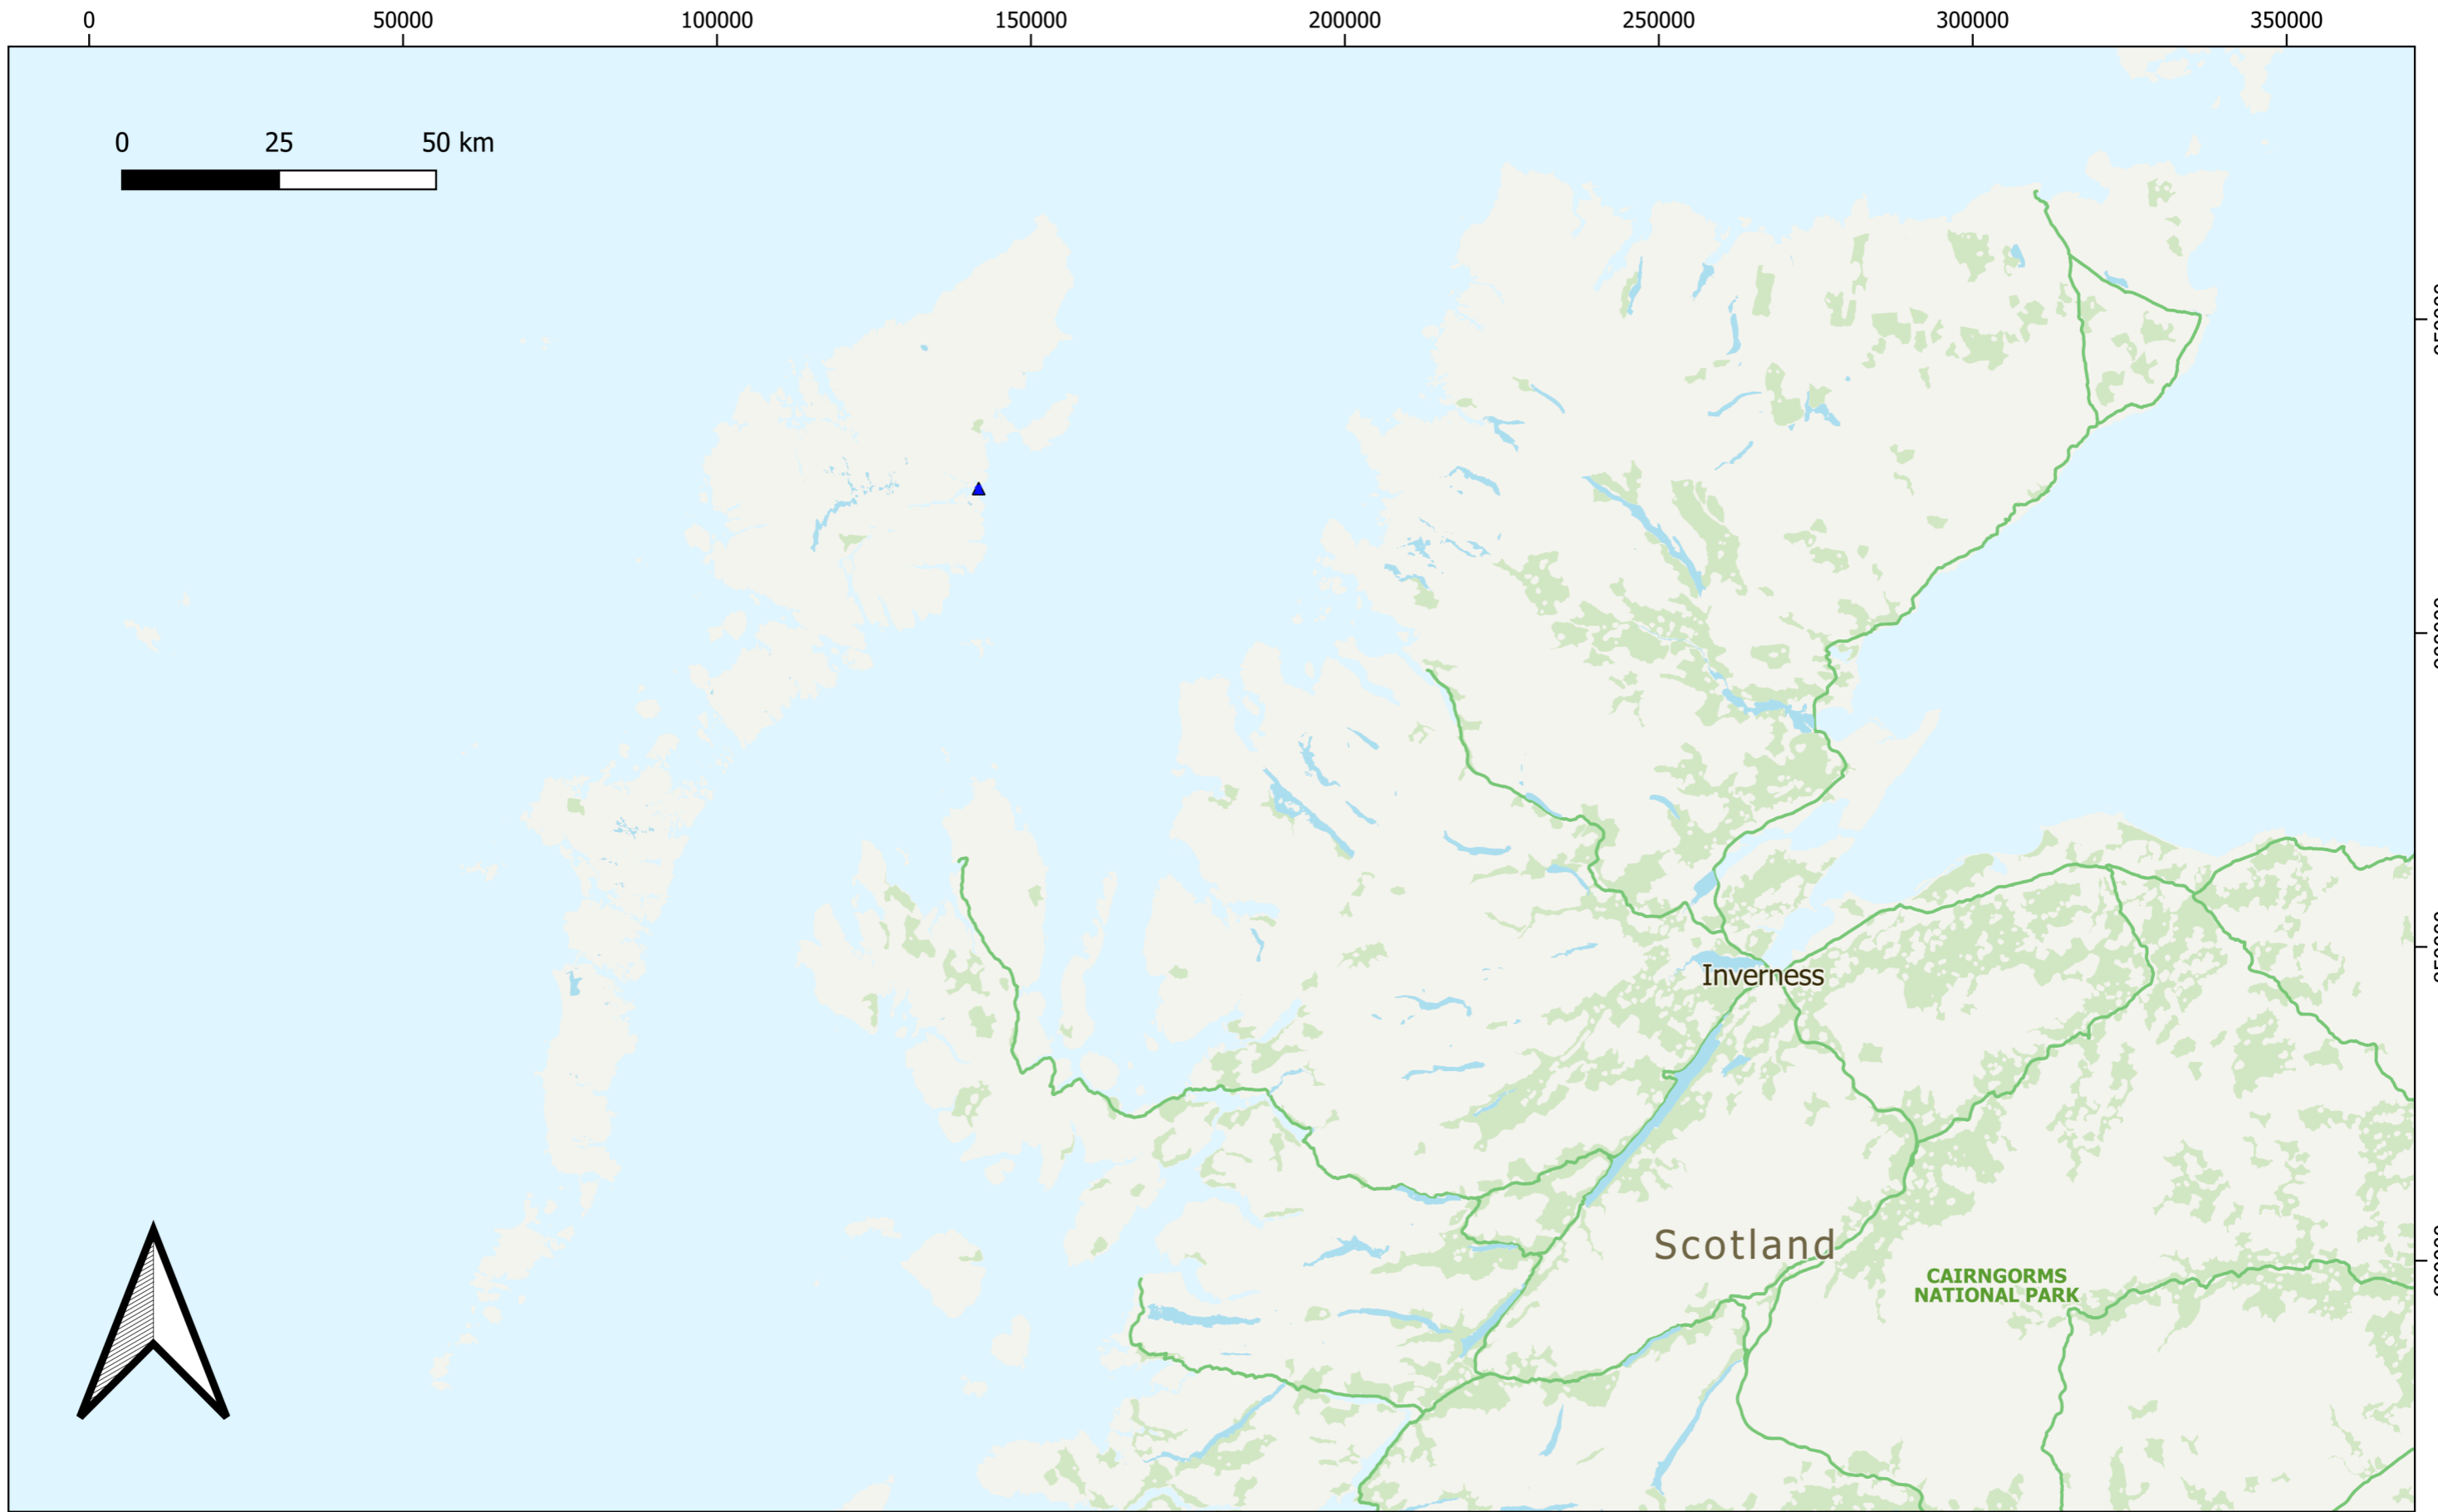

TABHAIGH FISH FARM	 Location of Tabhaigh Fish Farm	1:1,000,000	12/06/2023	LT		v1	Final
LOCATION PLAN: ORDNANCE SURVEY		Scale	Date	Drawn	Checked	Revision No.	Status

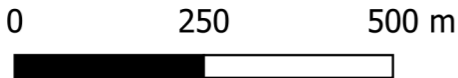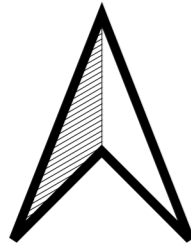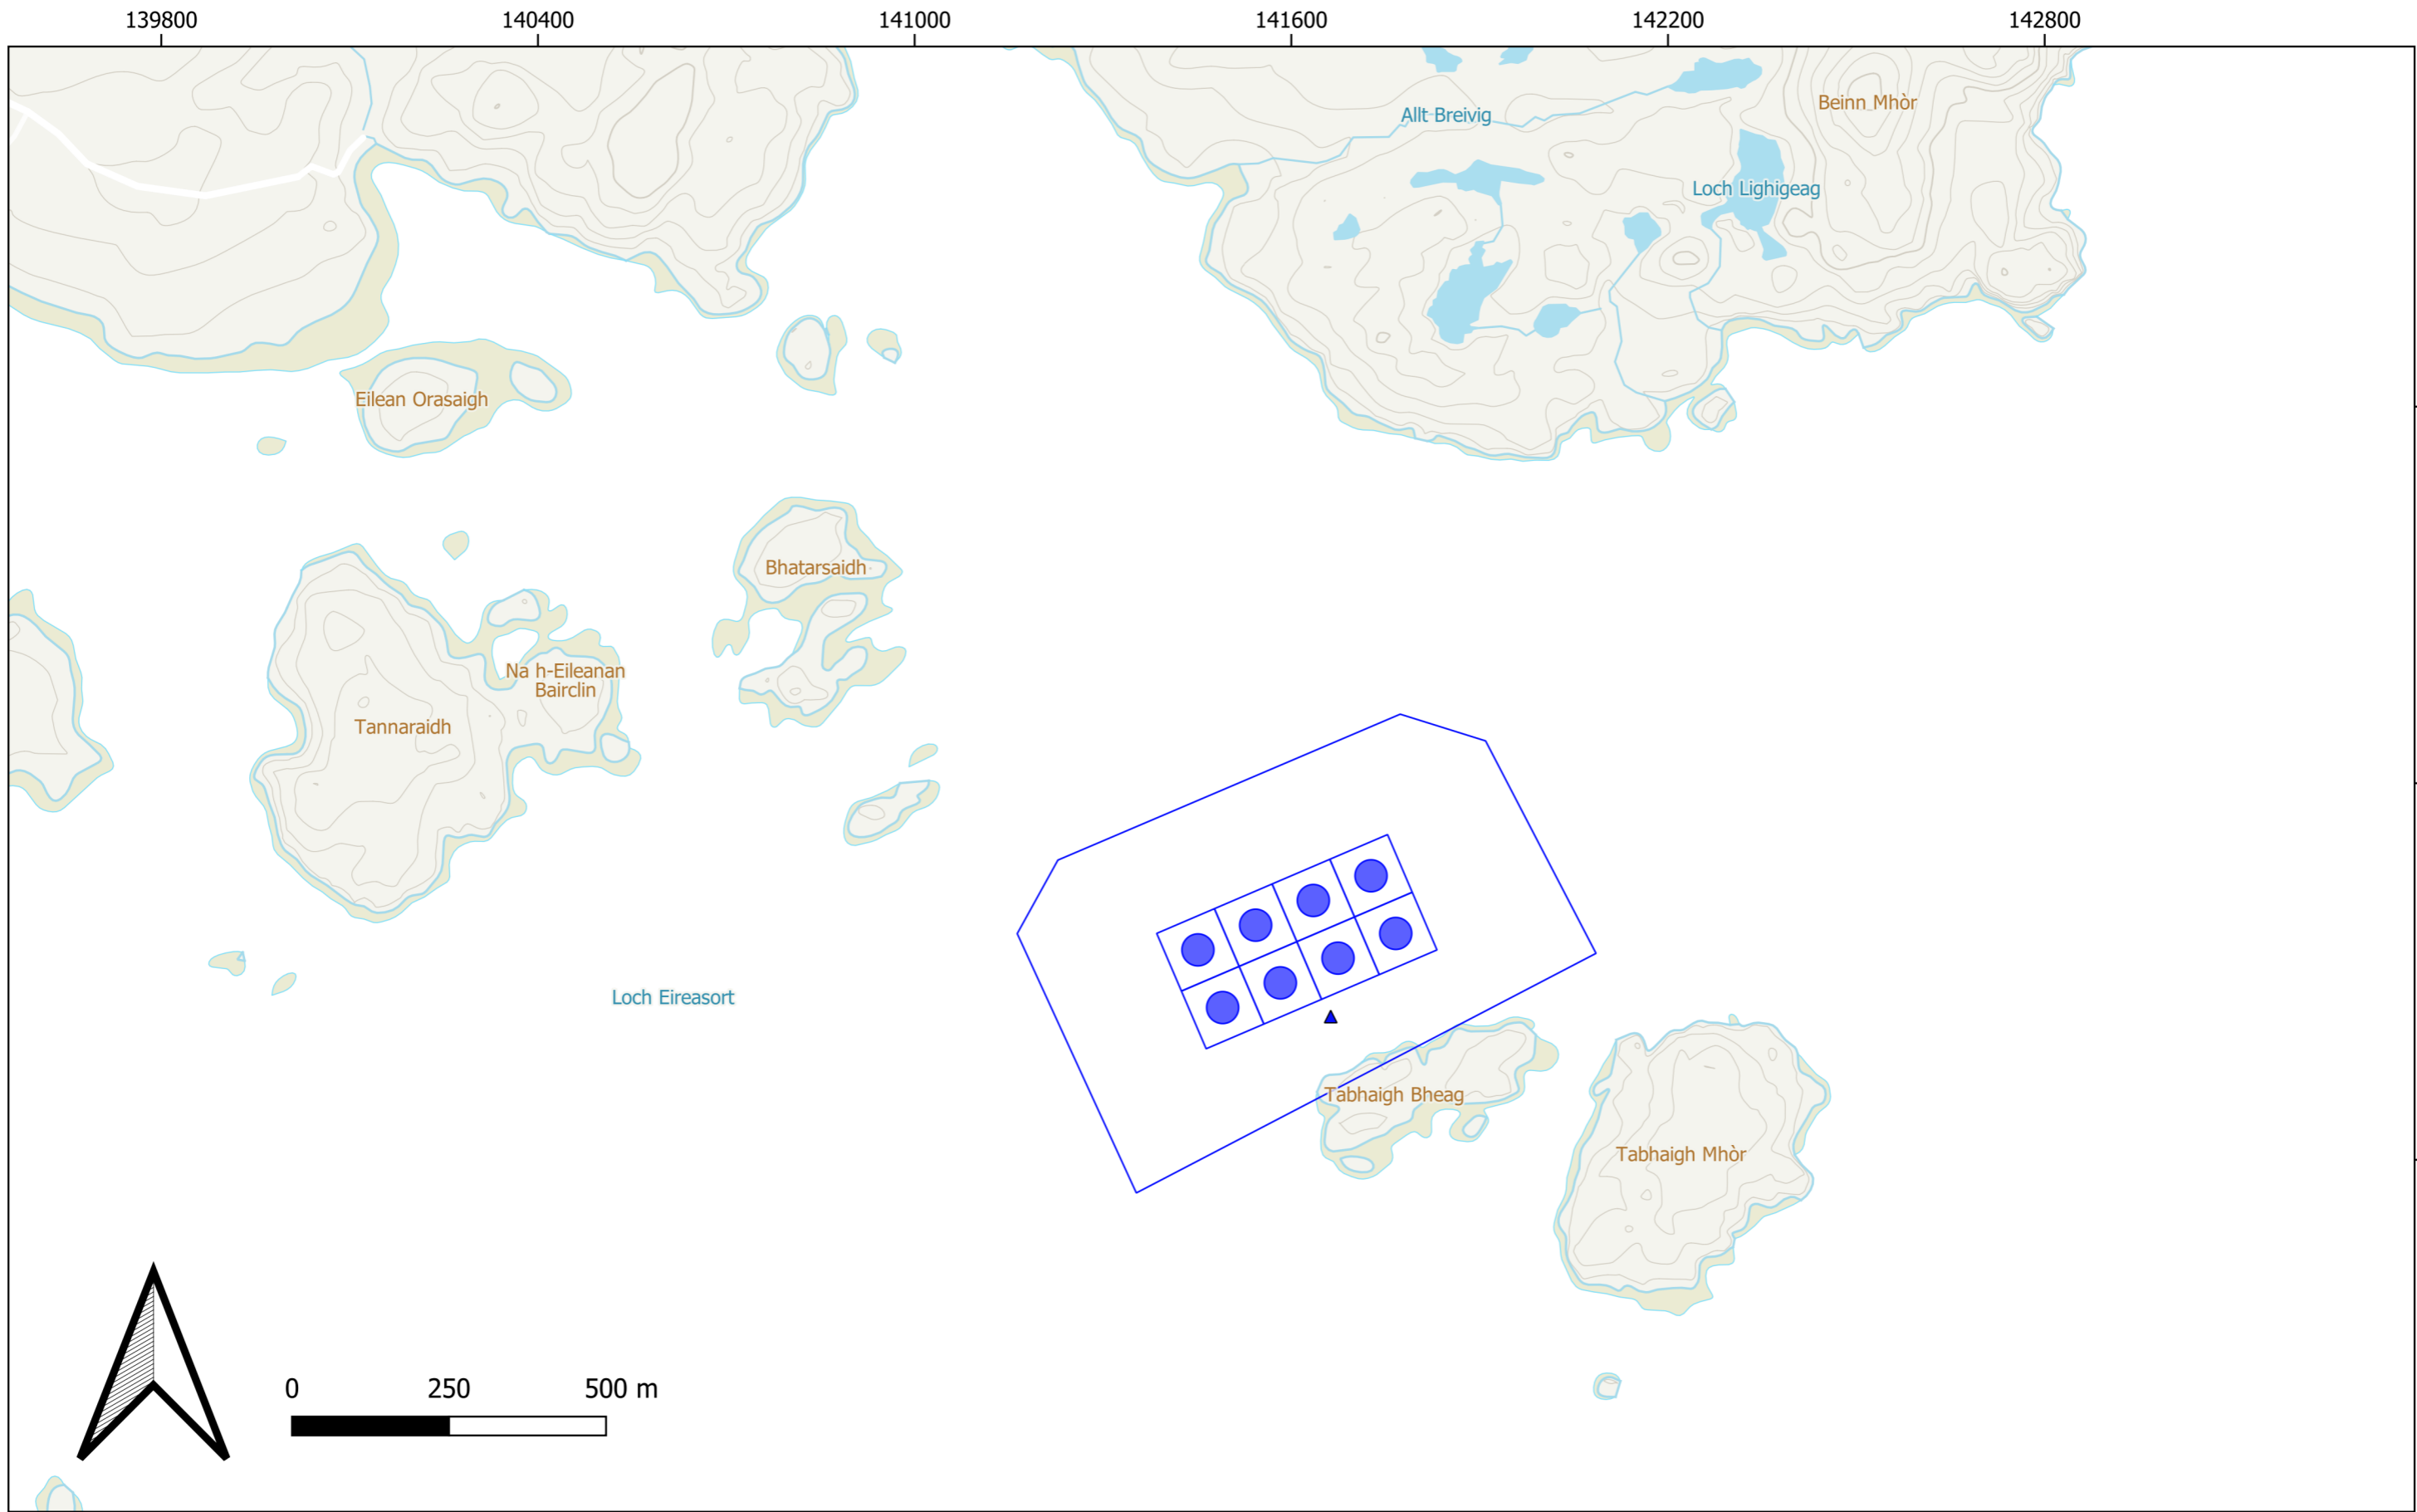

TABHAIGH FISH FARM, LOCH ERISORT
LOCATION PLAN: ORDNANCE SURVEY

<b>Key:</b>
8 x 160m circ. pens in a 100m2 grid
Feed barge location
Planning and mooring boundary

1:10,000	13/08/2024	LT		v1	Final
Scale	Date	Drawn	Checked	Revision No.	Status