





## QUANTERNESS SITE PLAN

---

### QUANTERNESS, WIDE FIRTH SCALED SITE PLAN

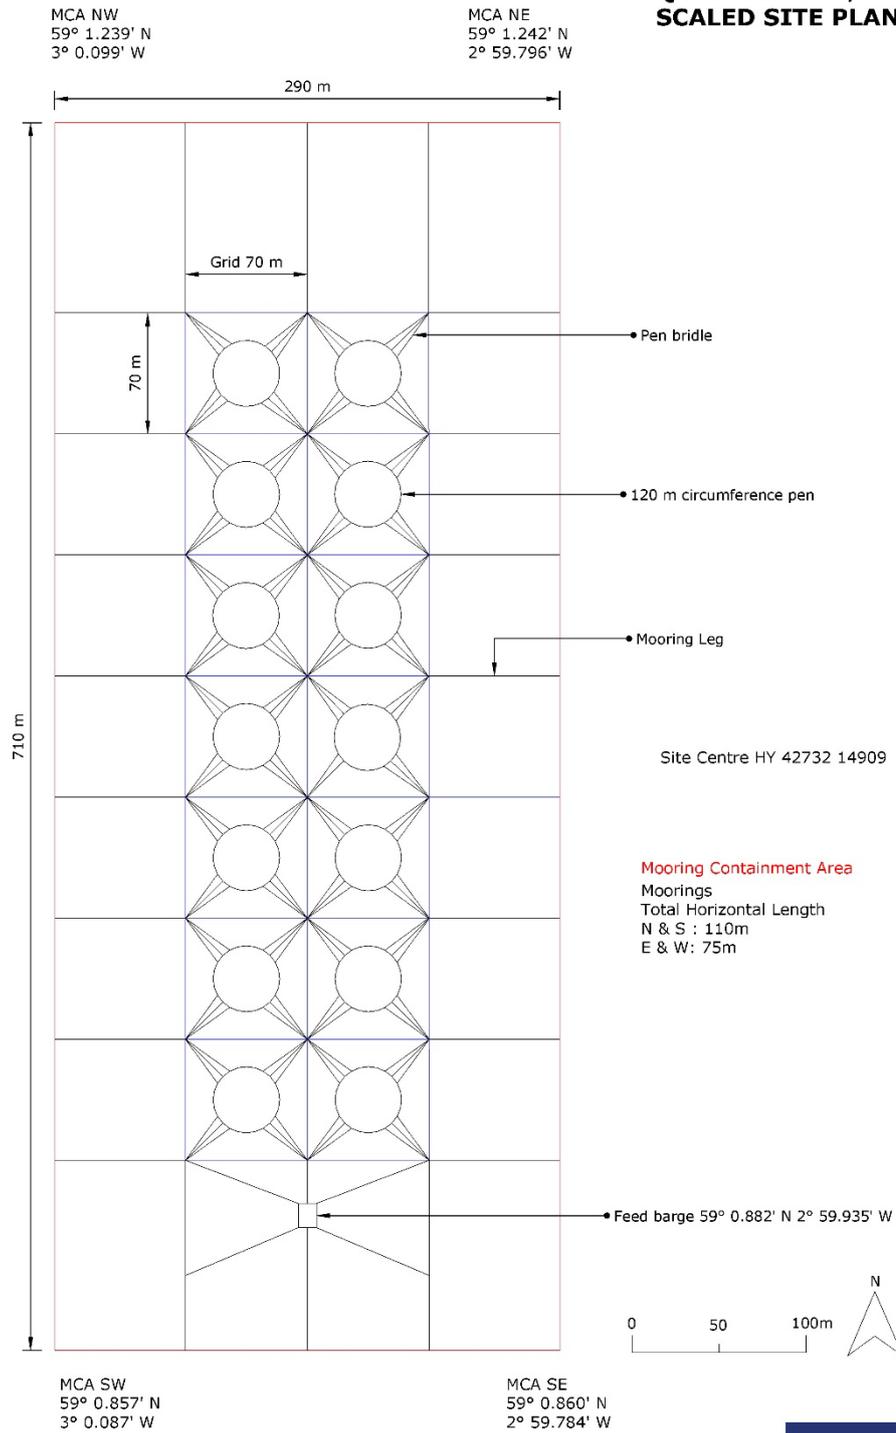

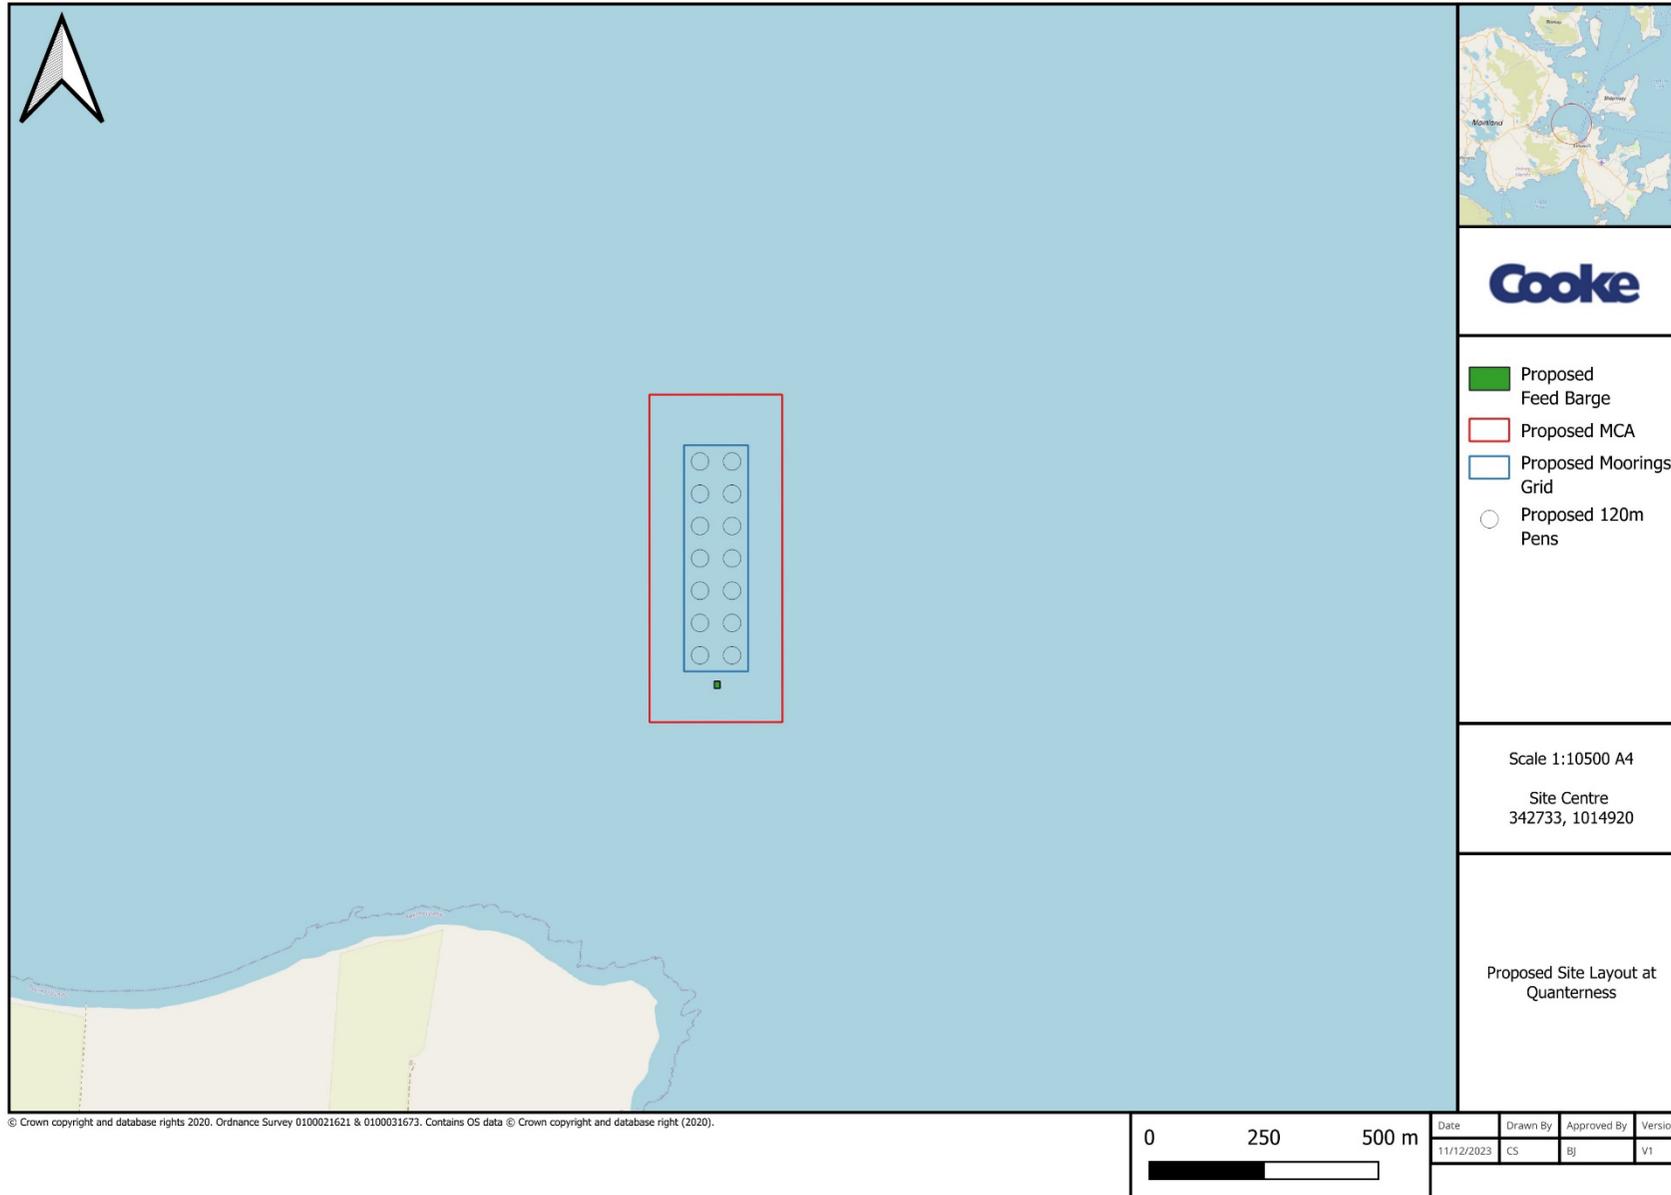

© Crown copyright and database rights 2020. Ordnance Survey 0100021621 & 0100031673. Contains OS data © Crown copyright and database right (2020).