





North

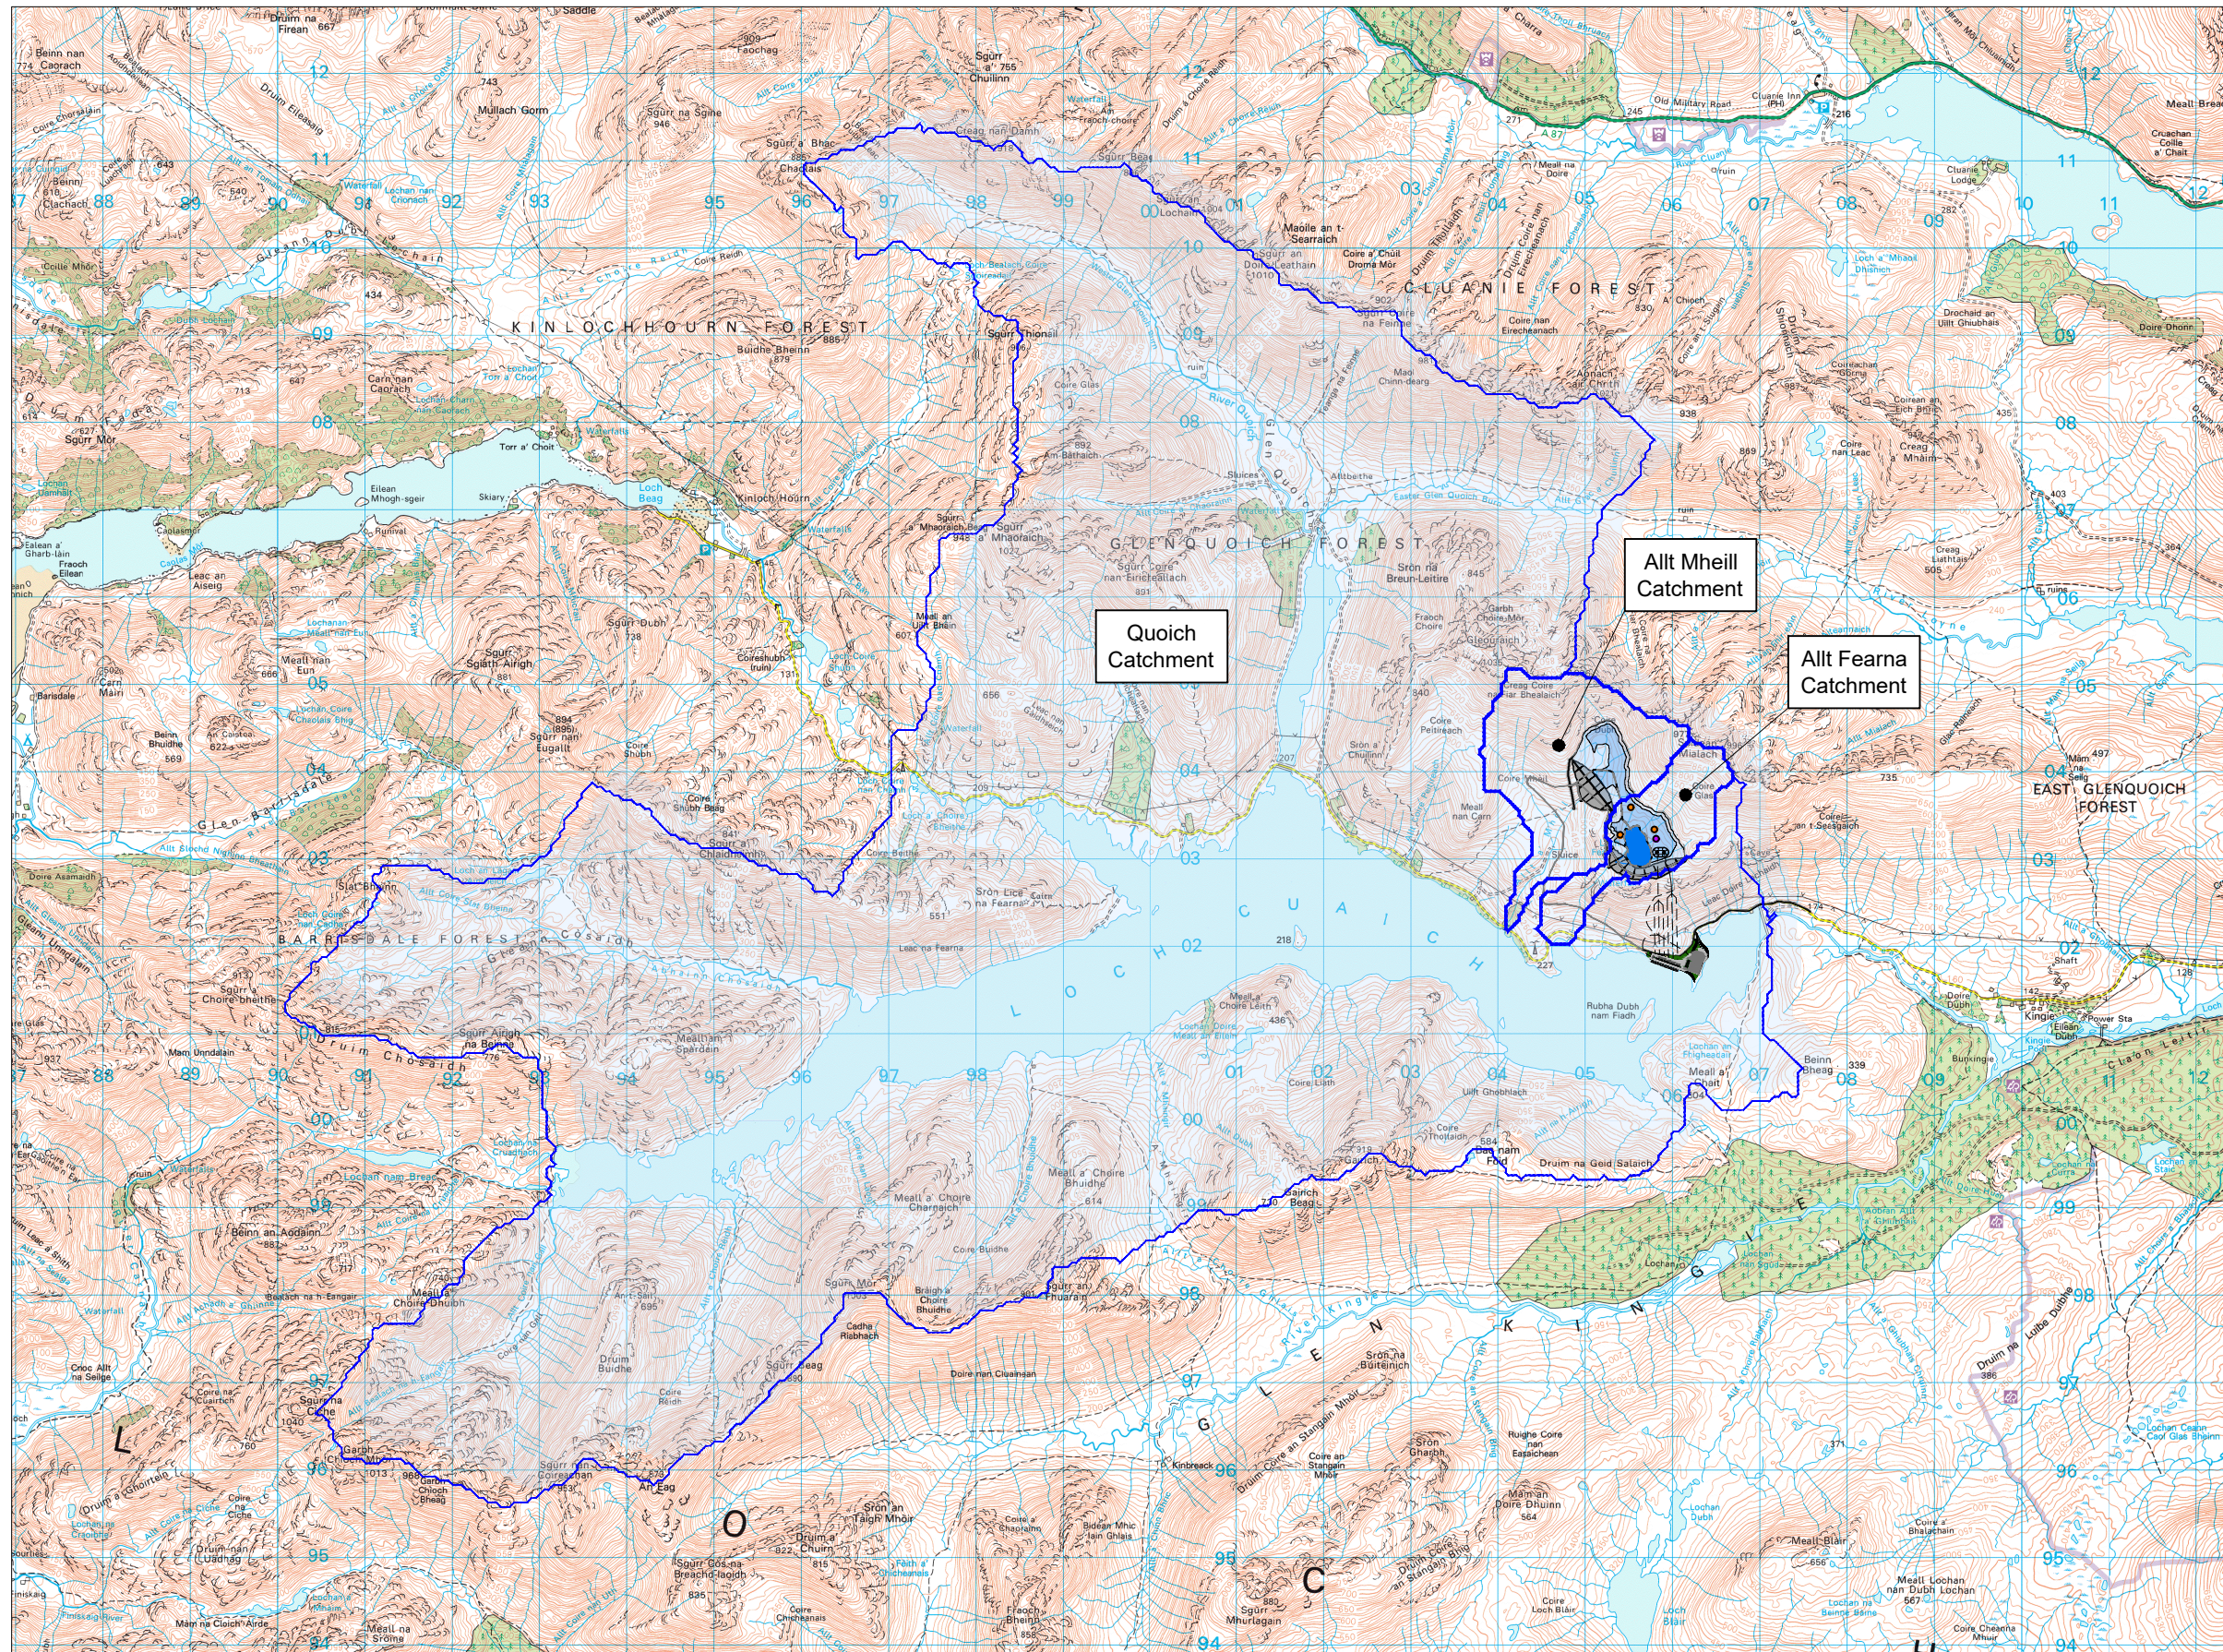

Plan
1:80,000 @ A3

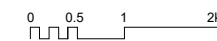

IF IN DOUBT - ASK

LEGEND

- Loch Quoich Catchment
- Catchment Boundary
- Loch Fearn Surface Area @ +537.0m - 10.4774ha
- Loch Fearn Surface Area @ +600.0m - 96.5099ha
- Minimum Operating Level @ +540m
- Powerhouse
- Lower Inlet / Outlet
- Dam Footprint
- Upper Inlet / Outlet
- Tunnel
- PSH Track
- Temporary Construction Access (within inundated area)
- Borrow Pit (with reference number)
- Site Compound (with reference number)
- Switchyard and Switchgear Building
- Areas of New Planting

C1	19.09.25	MH	CAR LICENCE SUBMISSION	FRA	FRA
REV	DATE	DRAWN	NOTES	CHK'D	APP'D



FESTIVAL HOUSE
177 WEST GEORGE STREET
GLASGOW
G2 2LB
UNITED KINGDOM
T: 01539 720 028
E: info@gilkesenergy.com
W: www.gilkesenergy.com

FEARNA STORAGE

PROPOSED FEARNA PSH

CATCHMENT PLAN

SIZE A3	SCALE AT A3 1:80,000	STATUS CAR
DRAWING NUMBER FEA/FC4/004	REVISION C1	