



Cross Section View On A-A

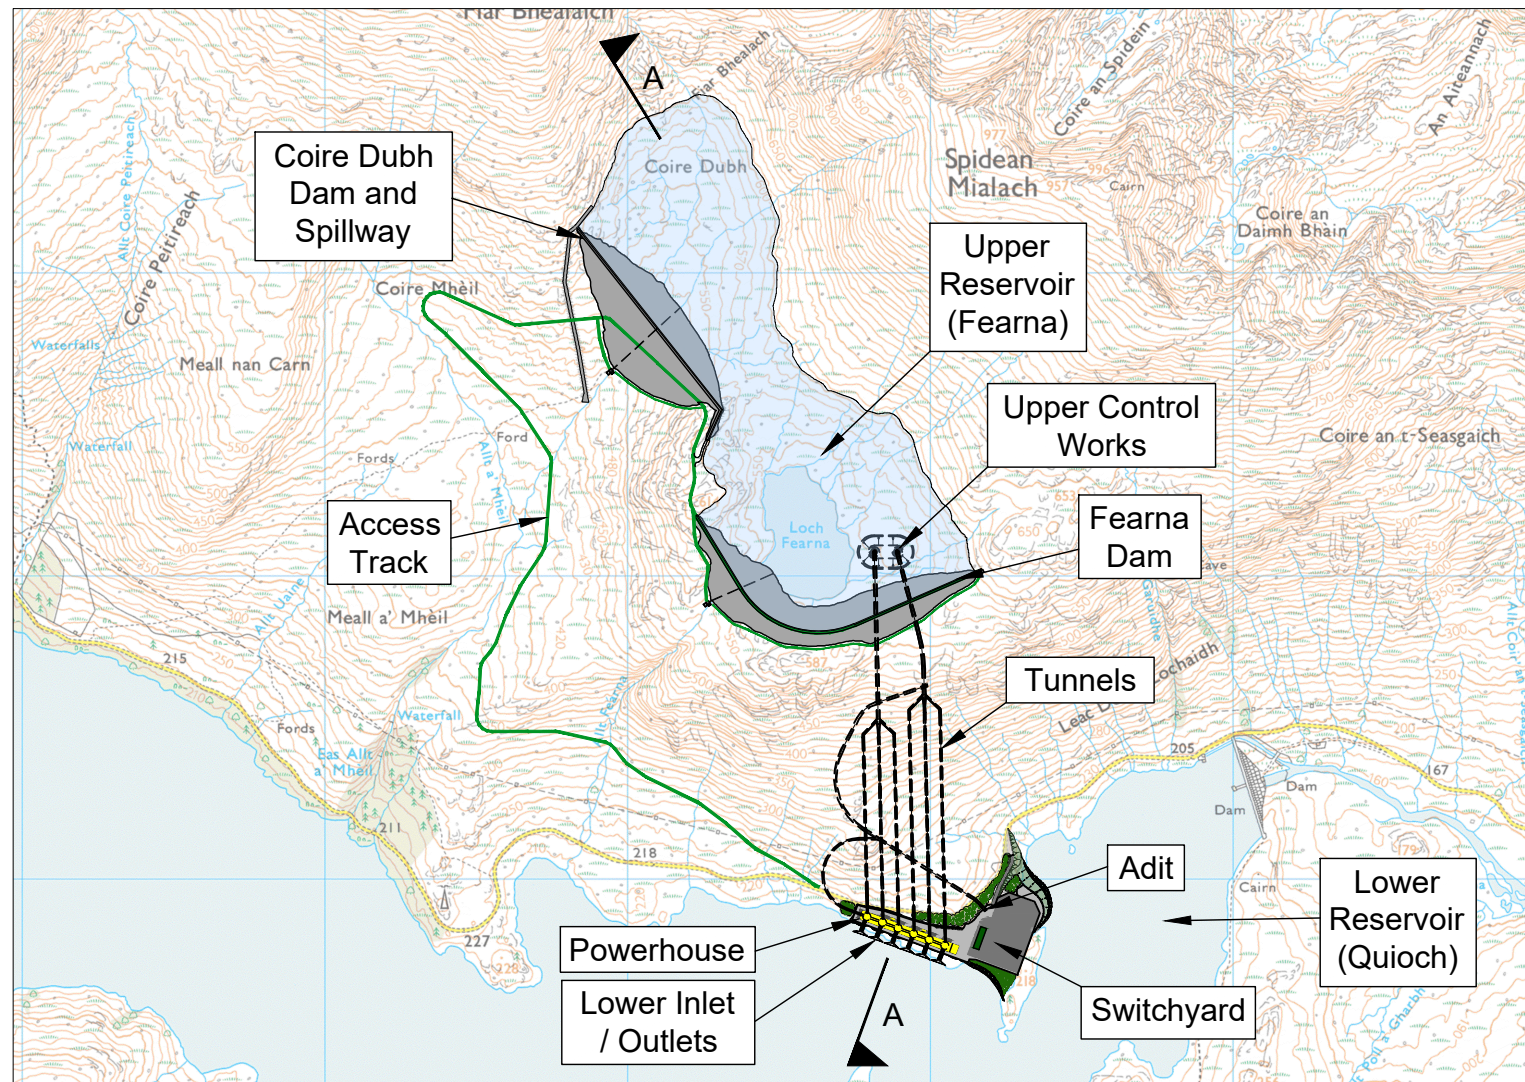

Scheme Layout

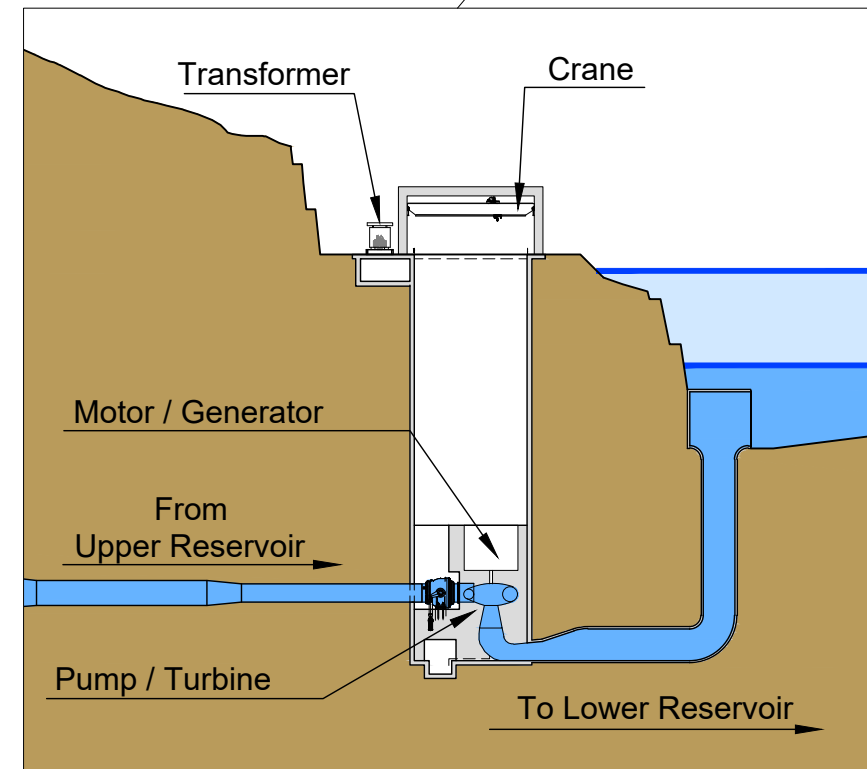

Powerhouse

C1	19.09.25	MH	CAR LICENCE SUBMISSION	FRA	FRA
REV	DATE	DRAWN	NOTES	CHK'D	APP'D
			FESTIVAL HOUSE 177 WEST GEORGE STREET GLASGOW G2 2LB UNITED KINGDOM T: 01539 720 028 E: info@gilkesenergy.com W: www.gilkesenergy.com		
CLIENT					
<h2>FEARNA STORAGE</h2>					
PROJECT					
<h3>PROPOSED FEARNA PSH</h3>					
TITLE					
<h3>PROJECT SCHEMATIC</h3>					
SIZE	SCALE AT A3	STATUS		CAR	
DRAWING NUMBER	FEA/FC4/005			REVISION	C1