




North



Plan
1:15,000 @ A3

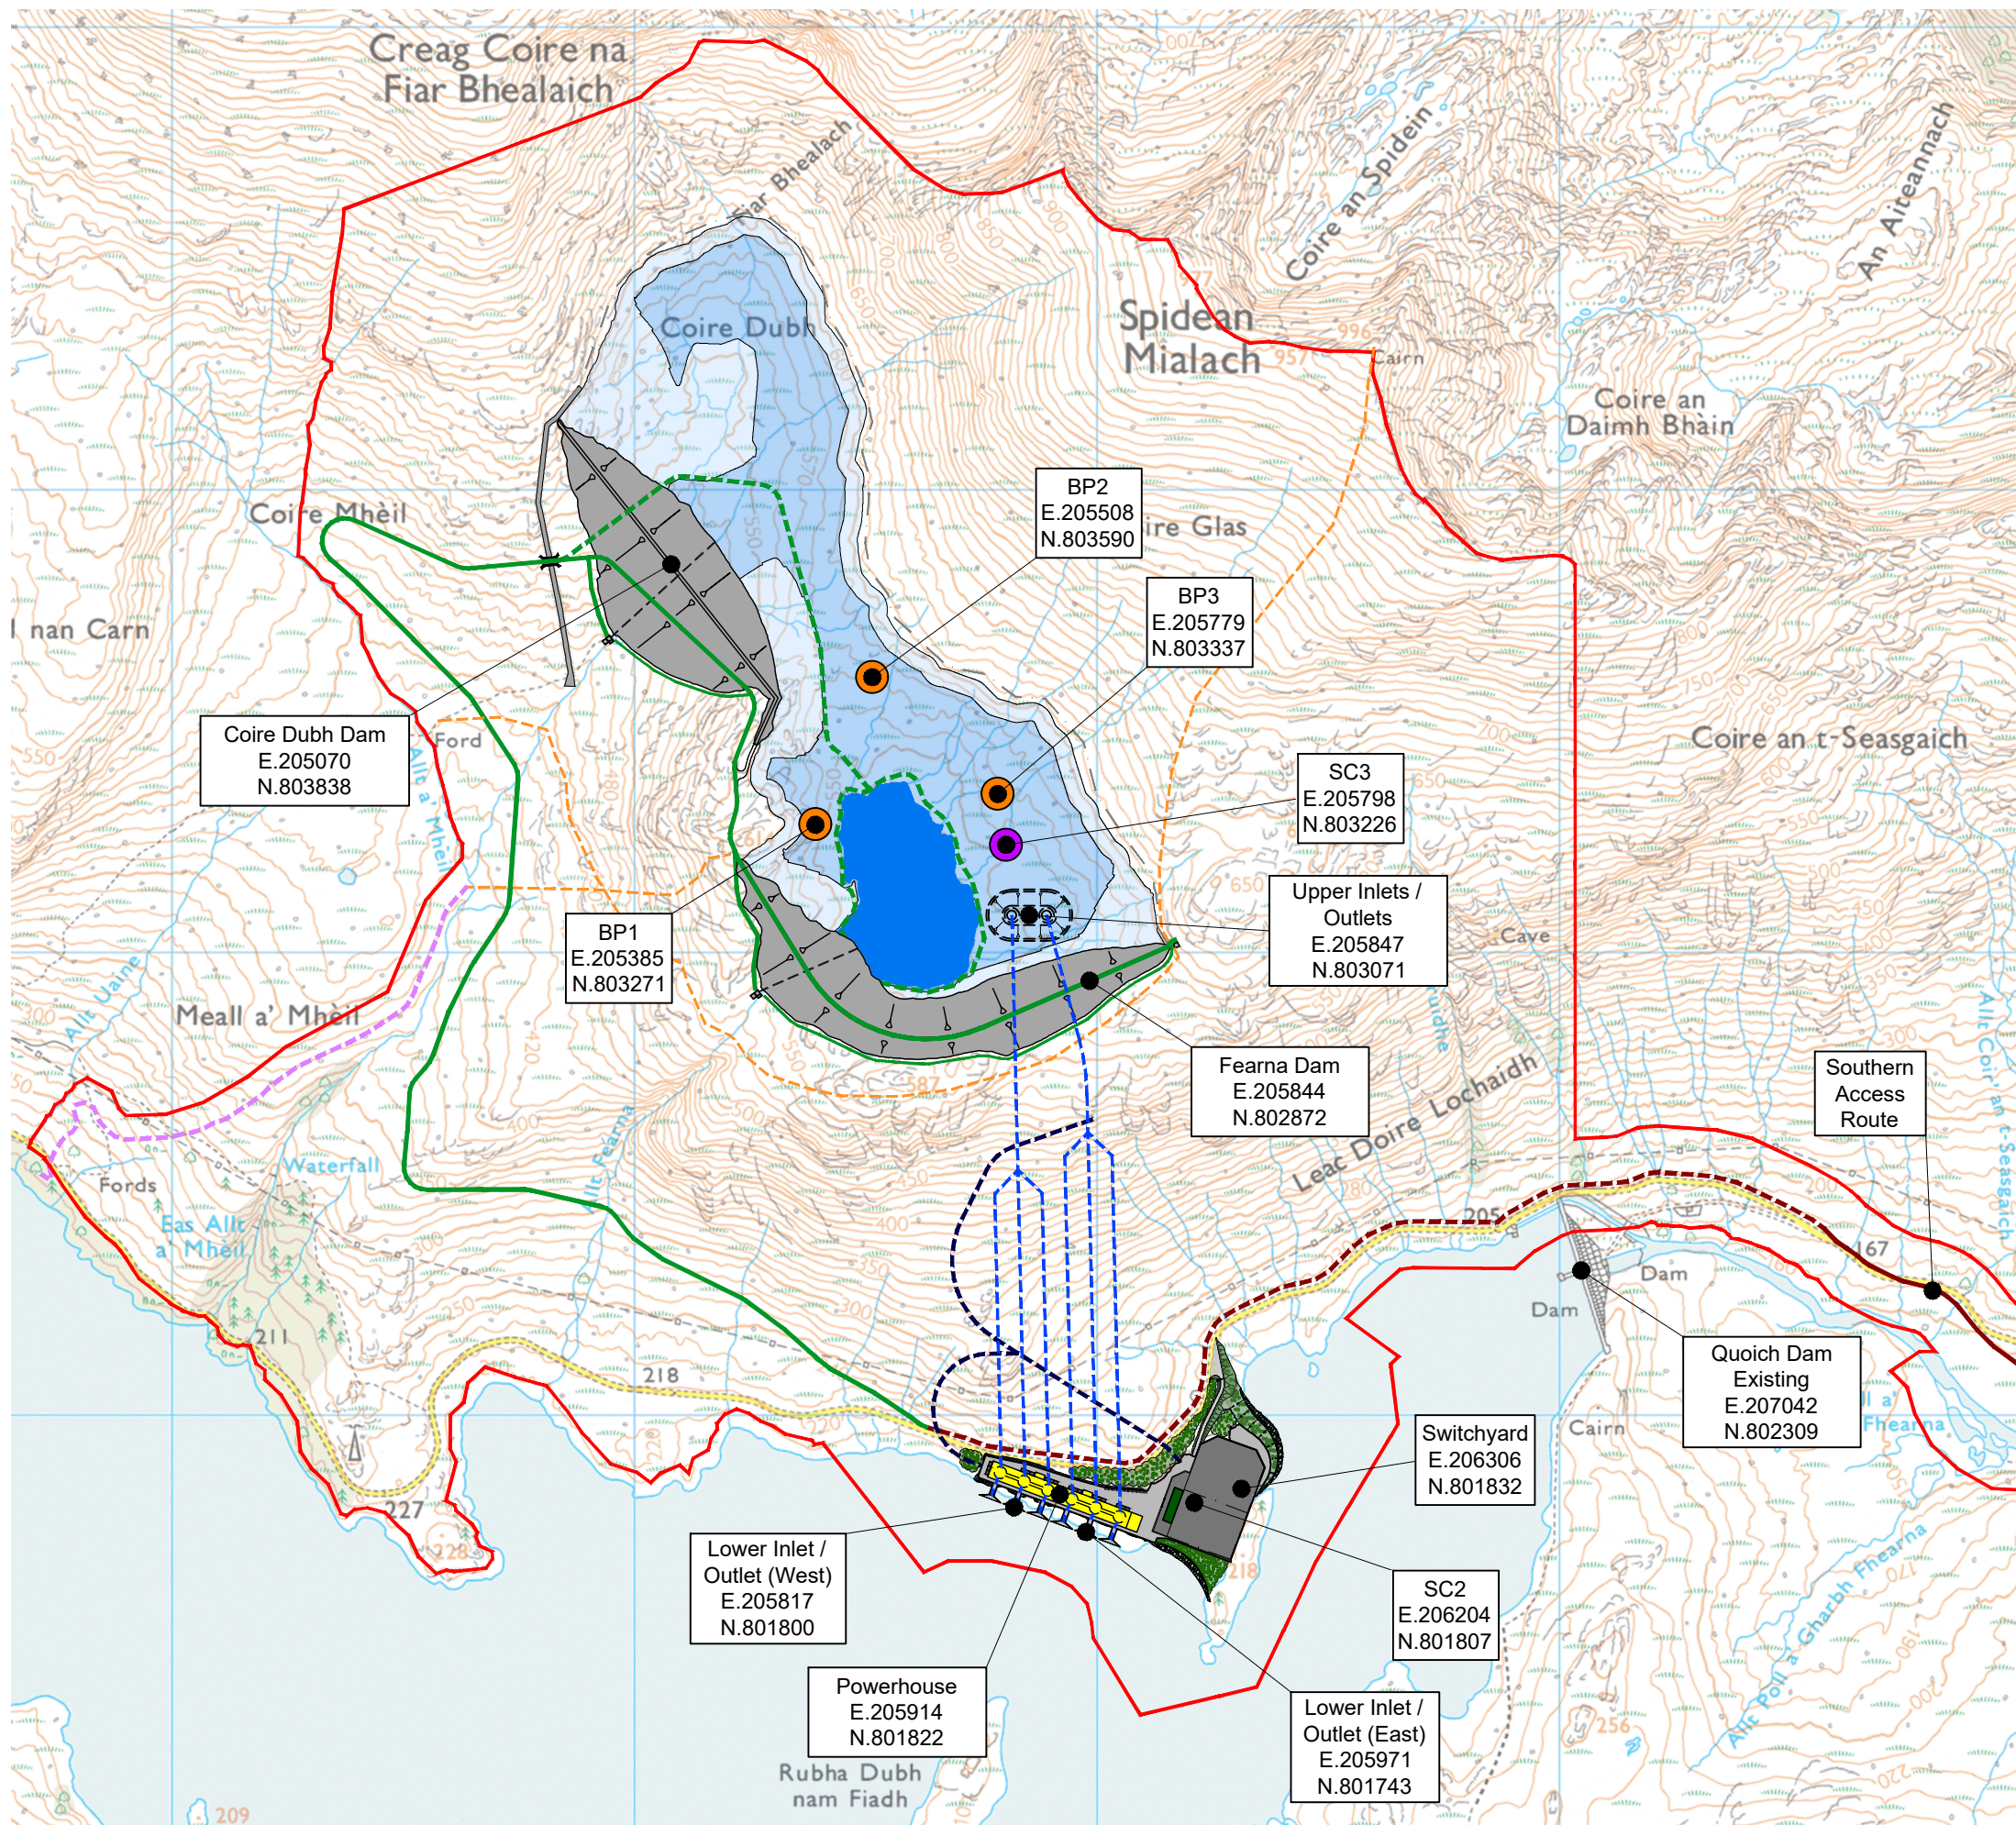

IF IN DOUBT - ASK

LEGEND

- Planning Boundary
- Loch Fearna Surface Area @ +537.0m - 10.4774ha
- Loch Fearna Surface Area @ +600.0m - 96.5099ha
- Minimum Operating Level @ +540m
- Powerhouse
- Lower Inlet / Outlet
- Dam Footprint
- Dam Valve House
- Compensation Flow Outlet
- E 3 Upper Inlet / Outlet
- High Pressure Tunnel
- Access Tunnel
- PSH Track
- Temporary Construction Access (within inundated area)
- C1144 Public Road Widening
- Southern Access Route
- Public Footpath Diversion
- Post and Wire Fence
- Borrow Pit (with reference number)
- Site Compound (with reference number)
- Laydown Areas
- Switchyard and Switchgear Building
- Areas of New Planting
- Existing Hydro Track

C1	19.09.25	MH	CAR LICENCE SUBMISSION	FRA	FRA
REV	DATE	DRAWN	NOTES	CH'KD	APP'D

FESTIVAL HOUSE
177 WEST GEORGE STREET
GLASGOW
G2 2LB
UNITED KINGDOM
T: 01539 720 028
E: info@gilkesenergy.com
W: www.gilkesenergy.com

CLIENT
FEARNA STORAGE

PROJECT
PROPOSED FEARNA PSH

TITLE
SCHEME ARRANGEMENT WITH GRID REFERENCES

SIZE A3	SCALE AT A3 1:15,000	STATUS CAR	REVISION C1
DRAWING NUMBER FEA/FC4/000			

© Crown copyright and database rights 2024
OS AC0000848283. Supplied by: ukmapcentre.com
© GILKES ENERGY LIMITED
THIS DOCUMENT IS ISSUED FOR THE PARTY WHICH COMMISSIONED IT AND FOR SPECIFIC PURPOSES CONNECTED WITH THE CAPTIONED PROJECT ONLY. IT SHOULD NOT BE RELIED UPON BY ANY OTHER PARTY FOR ANY OTHER PURPOSE, OR BEING USED FOR ANY OTHER PURPOSE, OR CONTAINING ANY ERROR OR OMISSION WHICH IS DUE TO AN ERROR OR OMISSION IN DATA SUPPLIED TO US BY OTHER THIRD PARTIES.