




North

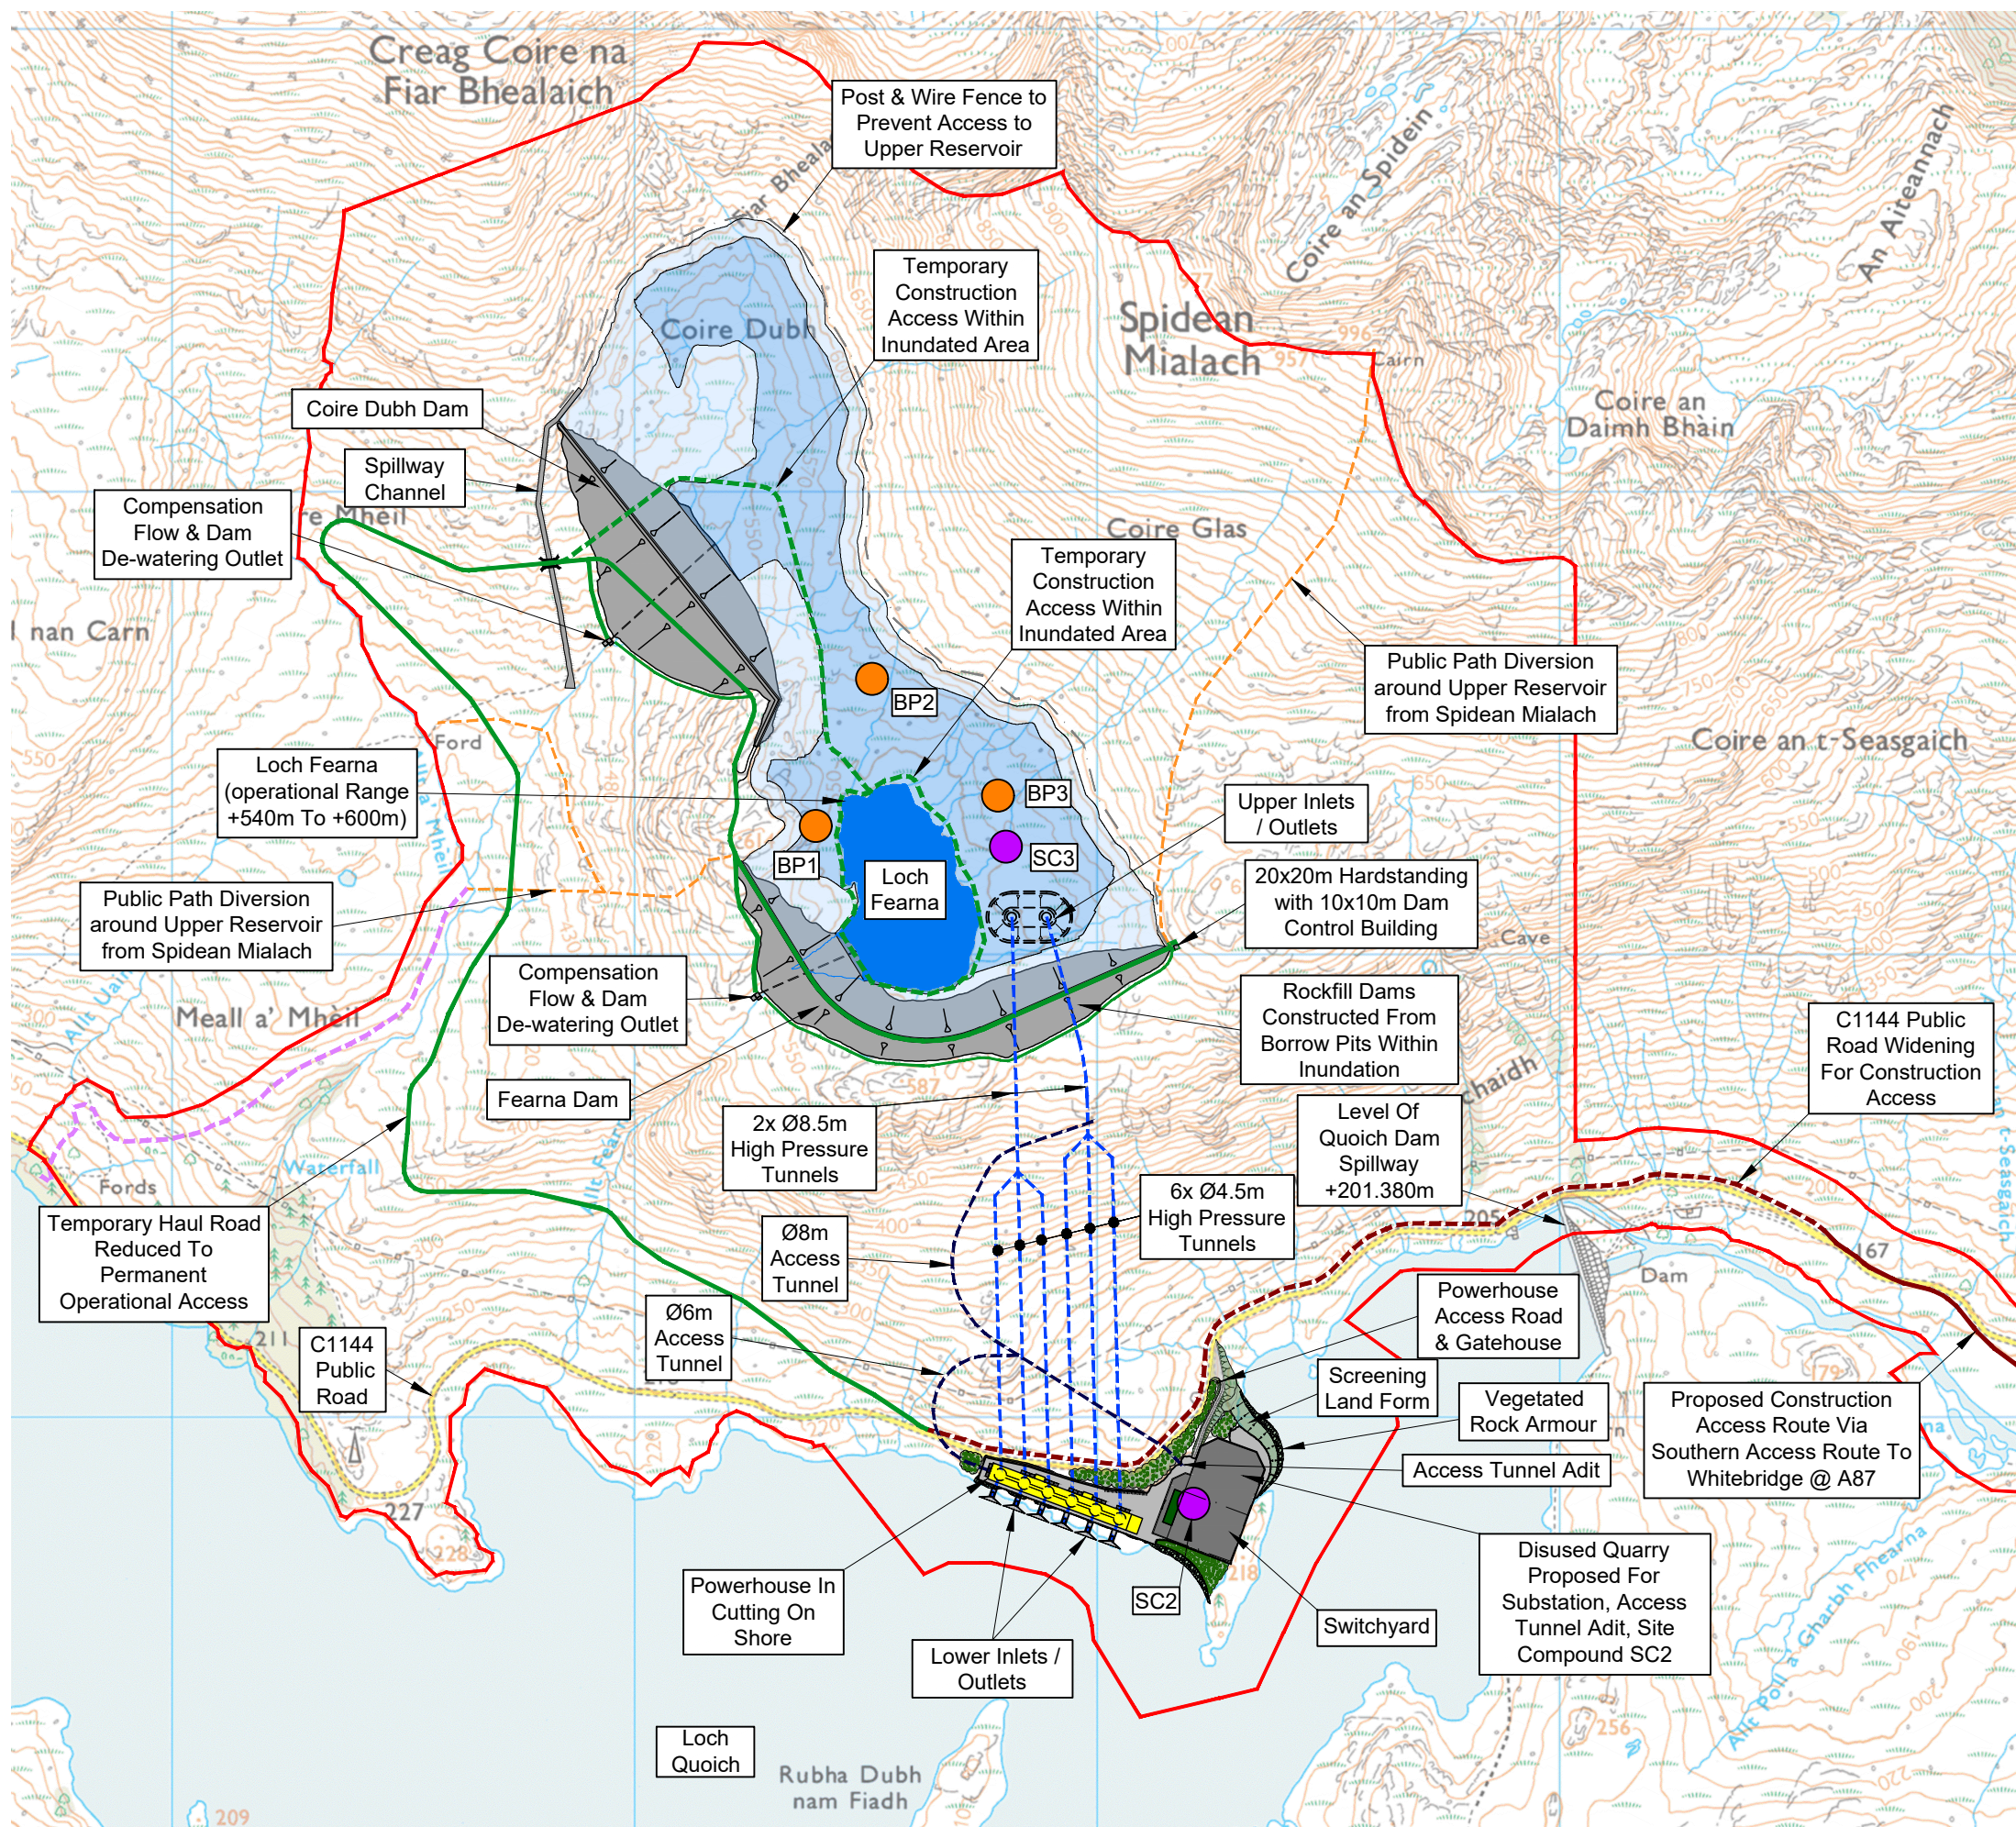

IF IN DOUBT - ASK

LEGEND

- Planning Boundary
- Loch Fearn Surface Area @ +537.0m - 10.4774ha
- Loch Fearn Surface Area @ +600.0m - 96.5099ha
- Minimum Operating Level @ +540m
- Powerhouse
- Lower Inlet / Outlet
- Dam Footprint
- Dam Valve House
- Compensation Flow Outlet
- Upper Inlet / Outlet
- High Pressure Tunnel
- - - Access Tunnel
- PSH Track
- - - Temporary Construction Access (within inundated area)
- - - C1144 Public Road Widening
- Southern Access Route
- - - Public Footpath Diversion
- Post and Wire Fence
- Borrow Pit (with reference number)
- Site Compound (with reference number)
- Laydown Areas
- Switchyard and Switchgear Building
- Areas of New Planting
- - - Existing Hydro Track

C1	19.09.25	MH	CAR LICENCE SUBMISSION	FRA	FRA
REV	DATE	DRAWN	NOTES	CHK'D	APP'D

GILKES energy

FESTIVAL HOUSE
177 WEST GEORGE STREET
GLASGOW
G2 2LB
UNITED KINGDOM
T: 01539 720 028
E: info@gilkesenergy.com
W: www.gilkesenergy.com

CLIENT
FEARNA STORAGE

PROJECT
PROPOSED FEARNA PSH

TITLE
SCHEME LAYOUT

SIZE A3	SCALE AT A3 1:15,000	STATUS CAR
DRAWING NUMBER FEA/FC4/002	REVISION C1	

Plan
1:15,000 @ A3

