





IF IN DOUBT - ASK

LEGEND

- +600m Maximum Inundation Level
- +540m Minimum Operating Level
- Dam Footprint
- Dam Valve House
- Compensation Flow Outlet
- Upper Inlets / Outlets
- Tunnel
- PSH Track
- PSH Temporary Construction Track
- Public Footpath Diversion
- Post & Wire Fence

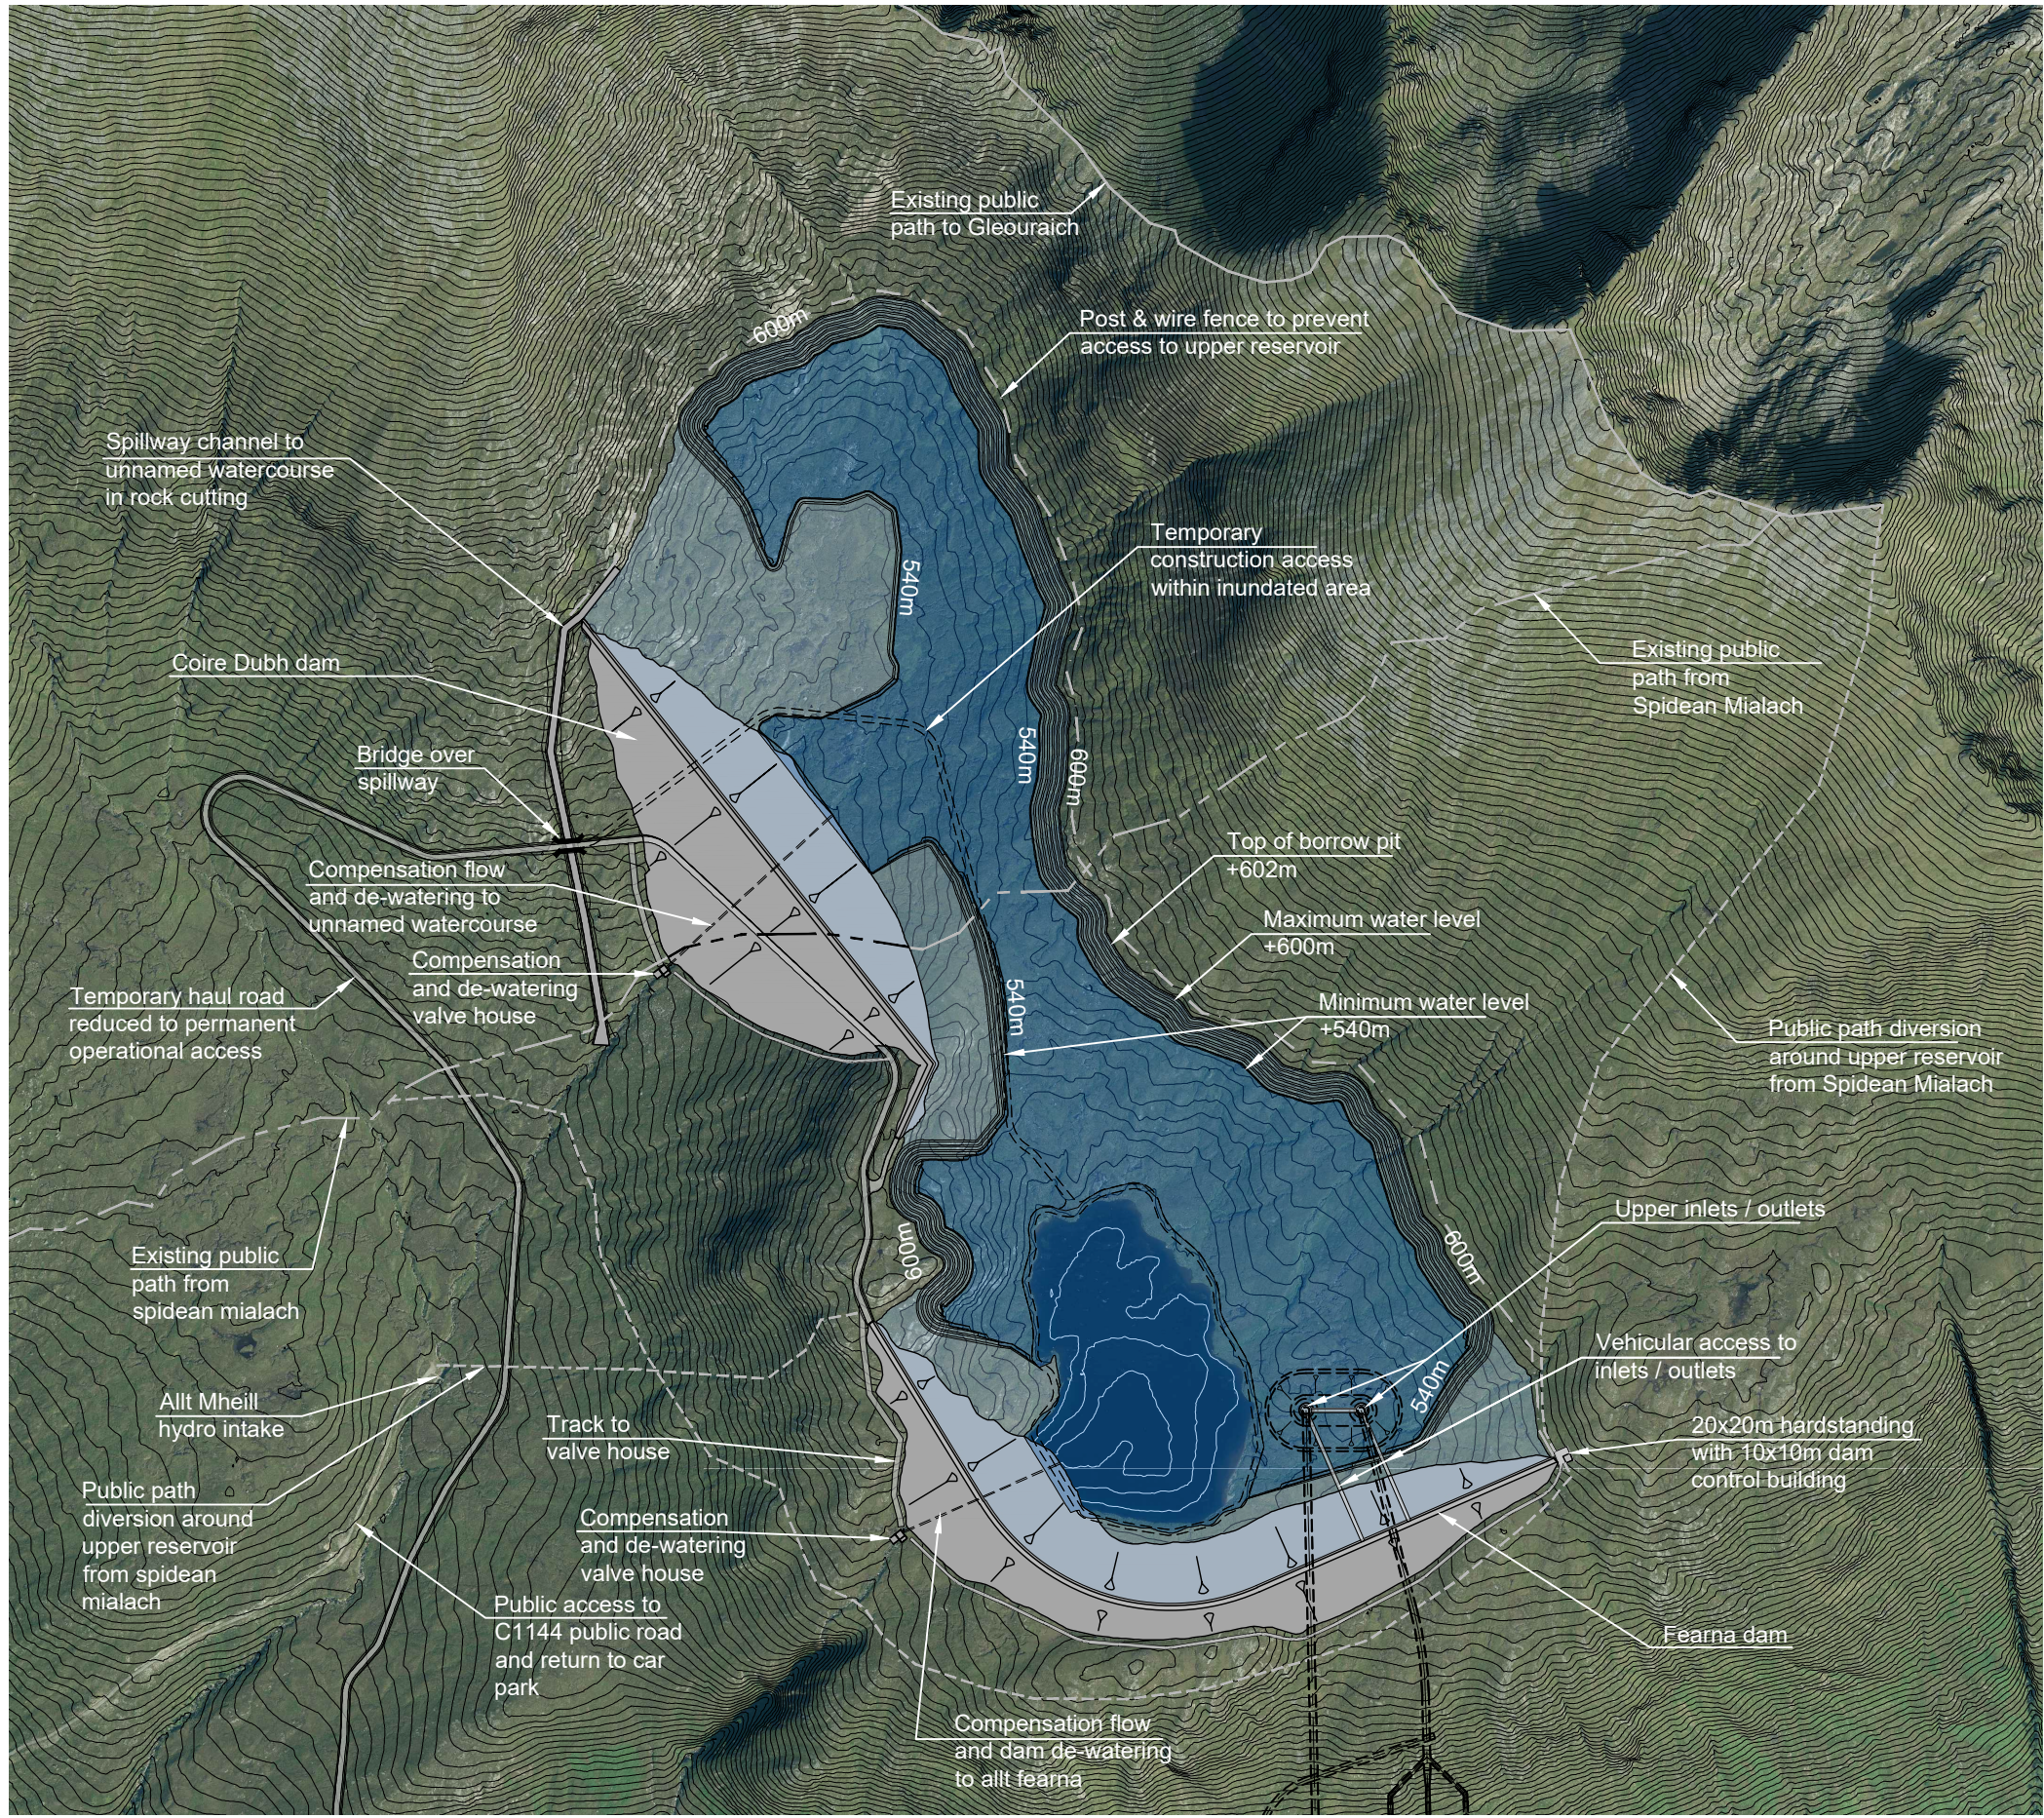

Plan  
1:10,000 @ A3

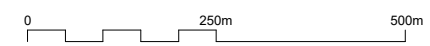

C1	19.09.25	MH	CAR LICENCE SUBMISSION	FRA	FRA
REV	DATE	DRAWN	NOTES	CHKD	APP'D

**GILKES energy**

FESTIVAL HOUSE  
177 WEST GEORGE STREET  
GLASGOW  
G2 2LB  
UNITED KINGDOM  
T: 01559 720 028  
E: info@gilkesenergy.com  
W: www.gilkesenergy.com

CLIENT  
**FEARNA STORAGE**

PROJECT  
**PROPOSED FEARNA PSH**

TITLE  
**UPPER RESERVOIR PLAN**

SIZE <b>A3</b>	SCALE AT A3 1:10,000	STATUS <b>CAR</b>	
DRAWING NUMBER <b>FEA/FC4/250</b>			REVISION <b>C1</b>

© Crown copyright and database rights 2024  
OS AC0000848263. Supplied by: ukmapcentre.com  
© GILKES ENERGY LIMITED  
THIS DOCUMENT IS ISSUED FOR THE PARTY WHICH COMMISSIONED IT AND FOR SPECIFIC PURPOSES CONNECTED WITH THE CAPTIONED PROJECT ONLY. IT SHOULD NOT BE RELIED UPON BY ANY OTHER PARTY FOR ANY OTHER PURPOSE. GILKES ENERGY LIMITED ACCEPTS NO RESPONSIBILITY FOR THE CONSEQUENCES OF THIS DOCUMENT BEING RELIED UPON BY ANY OTHER PARTY, OR BEING USED FOR ANY OTHER PURPOSE, OR CONTAINING ANY ERROR OR OMISSION WHICH IS DUE TO AN ERROR OR OMISSION IN DATA SUPPLIED TO US BY OTHER THIRD PARTIES.