


EAST MOCLETT, THE NORTH SOUND  
SCALE PLAN 1:5000

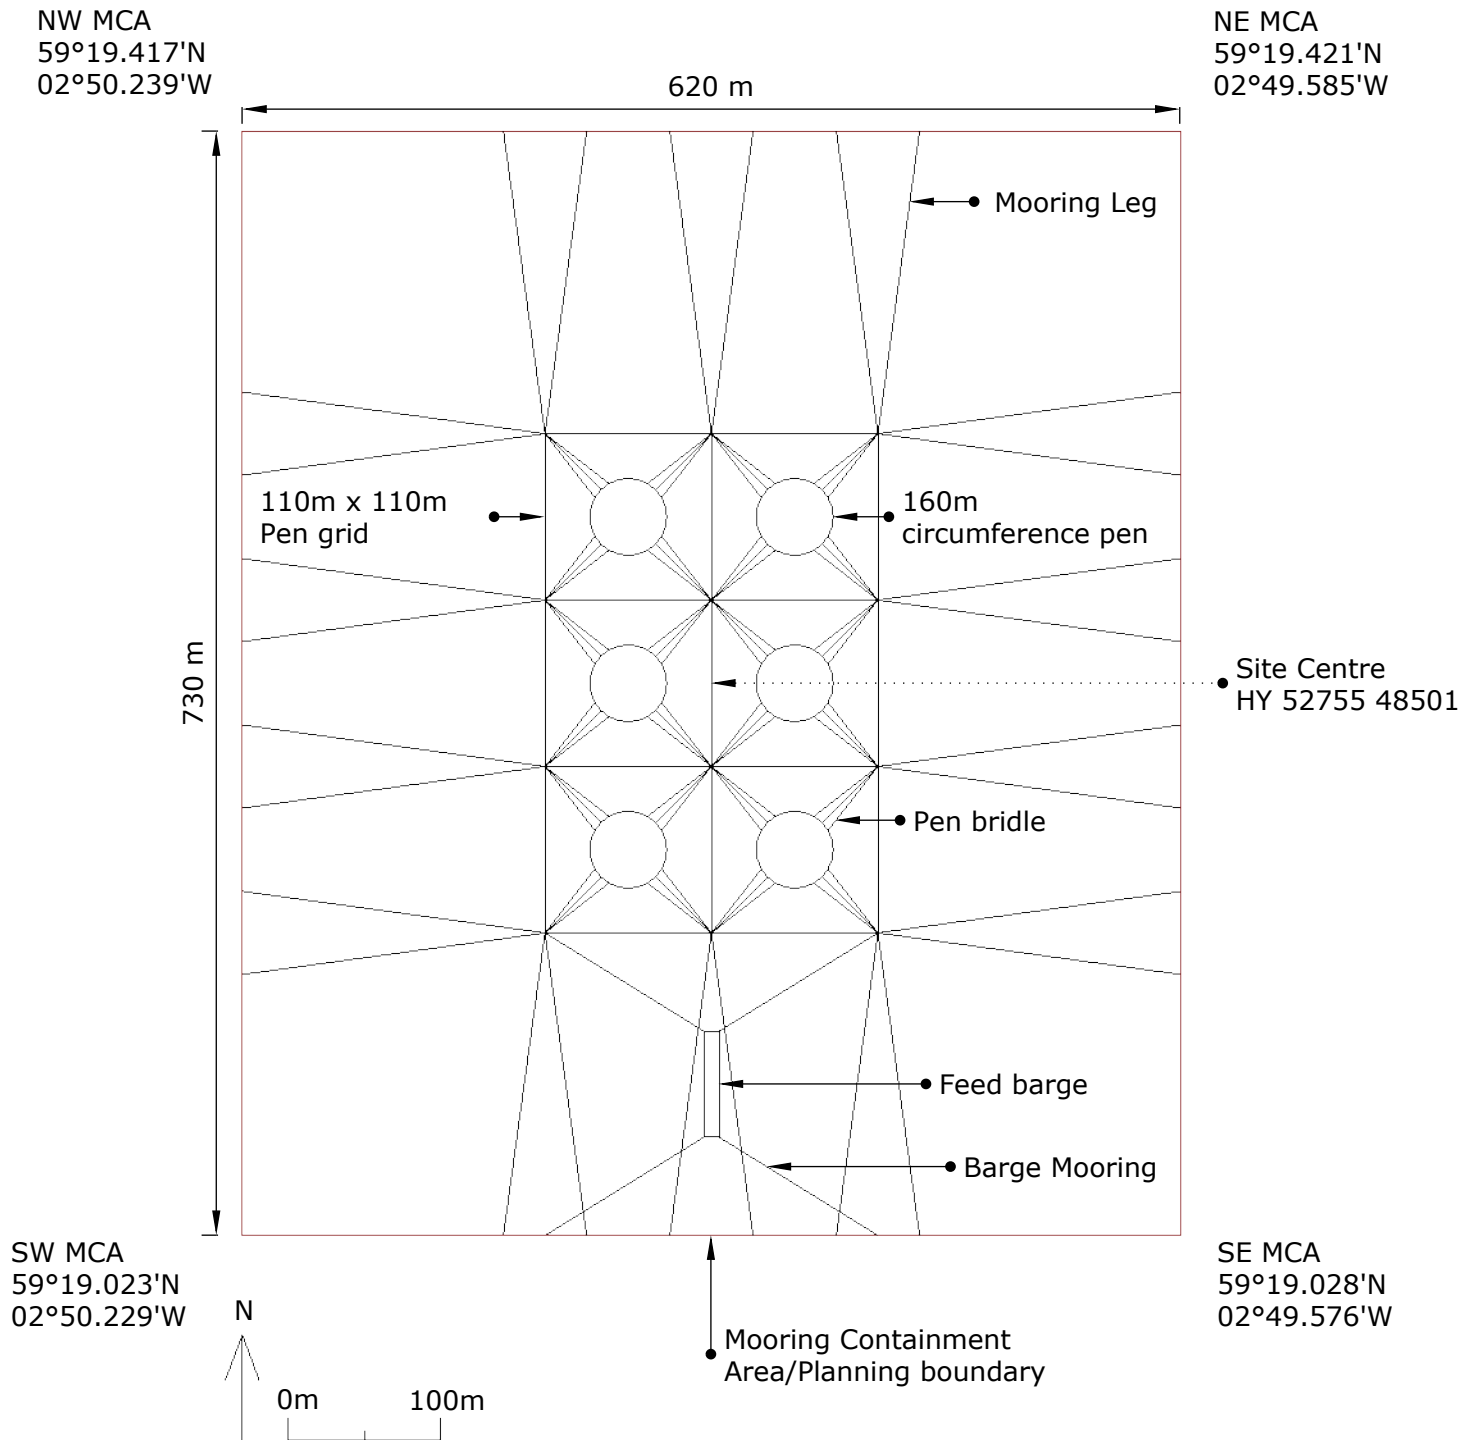

All moorings: total horizontal length = 200m  
(117.5m x 72mm eight strand rope + 82.5m x 36mm studlink chain)