
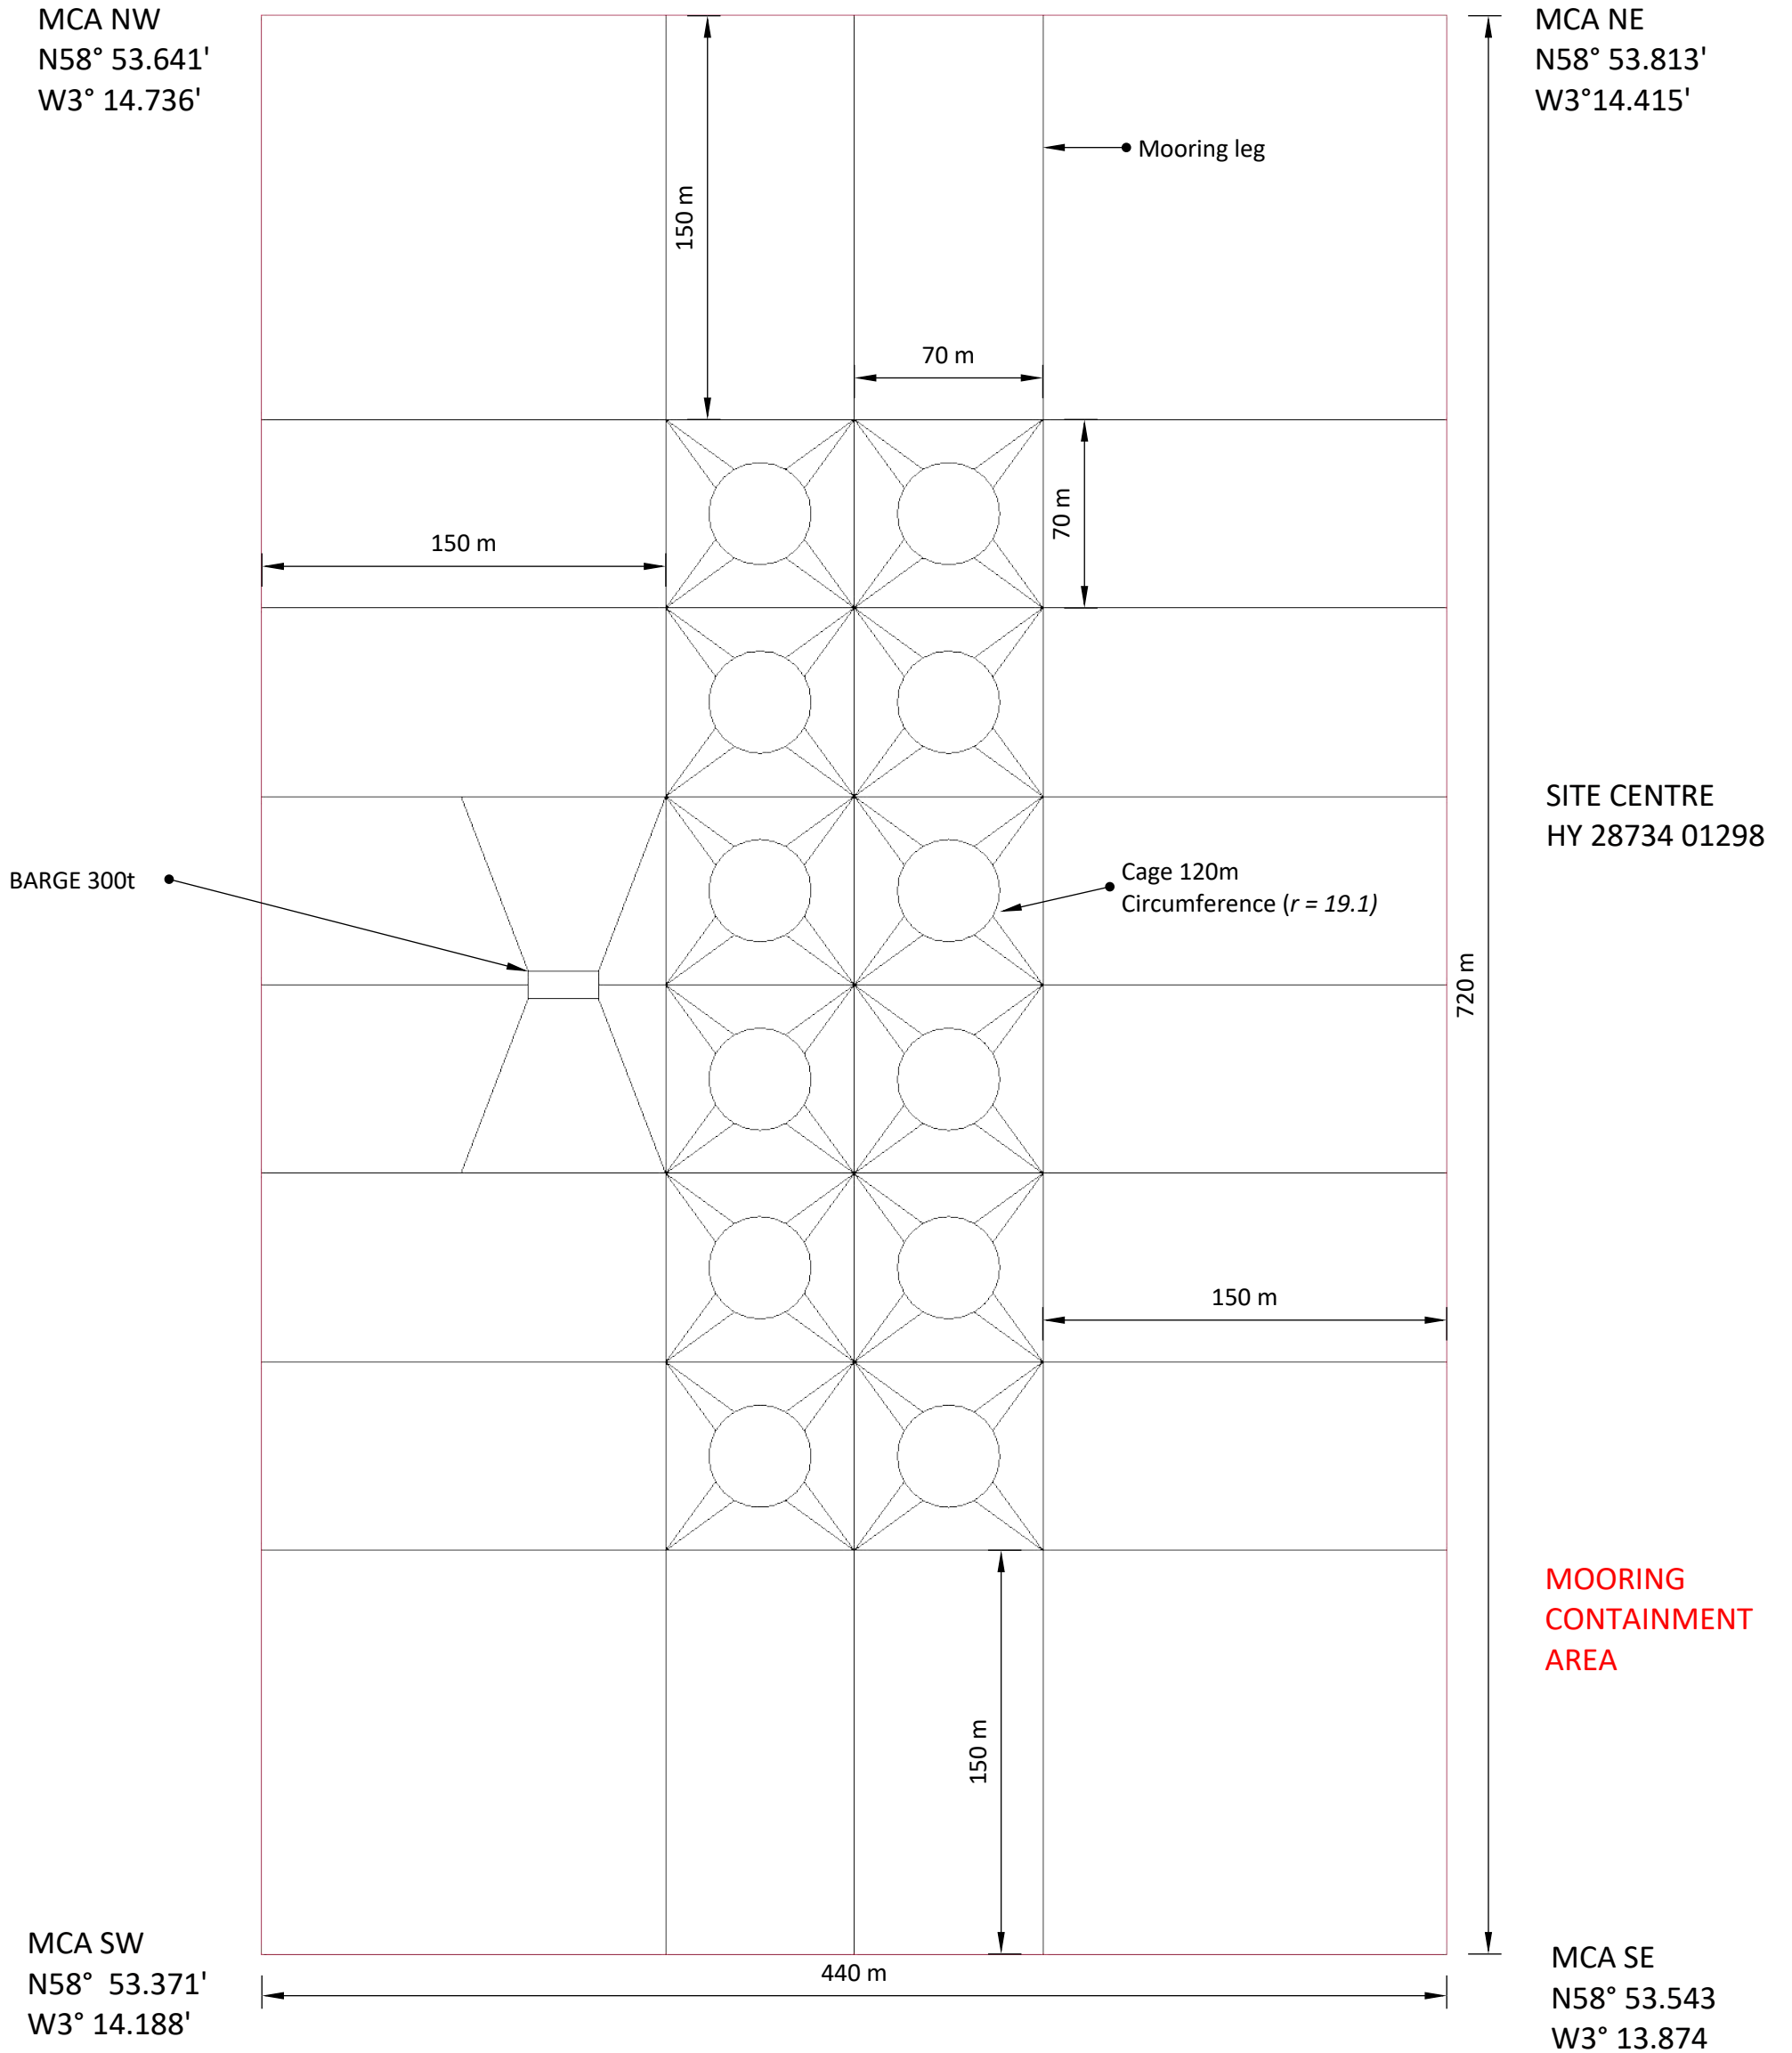


CHALMERS HOPE, SCAPA FLOW

SCALE 1:2500 on A3

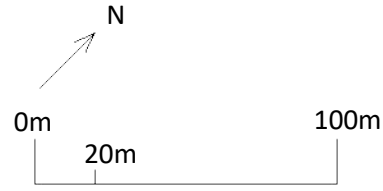

ALL MOORINGS TOTAL HORIZONTAL LENGTH 150m