


Marine Aquaculture Site **Port na Mine** **Etive 3**


Annex 1. Location & Site Plan

January 2025

Registered in Scotland No. 138843 Registered Office, 1st Floor, Admiralty Park Admiralty Road Rosyth Fife KY11 2YW	OFFICE	Farms Office, Glen Nevis Business Park Fort William PH33 6RX	TAX -
	POSTAL	Farms Office, Glen Nevis Business Park Fort William PH33 6RX	MAIL environment@mowi.com
			WEB http://mowi.com

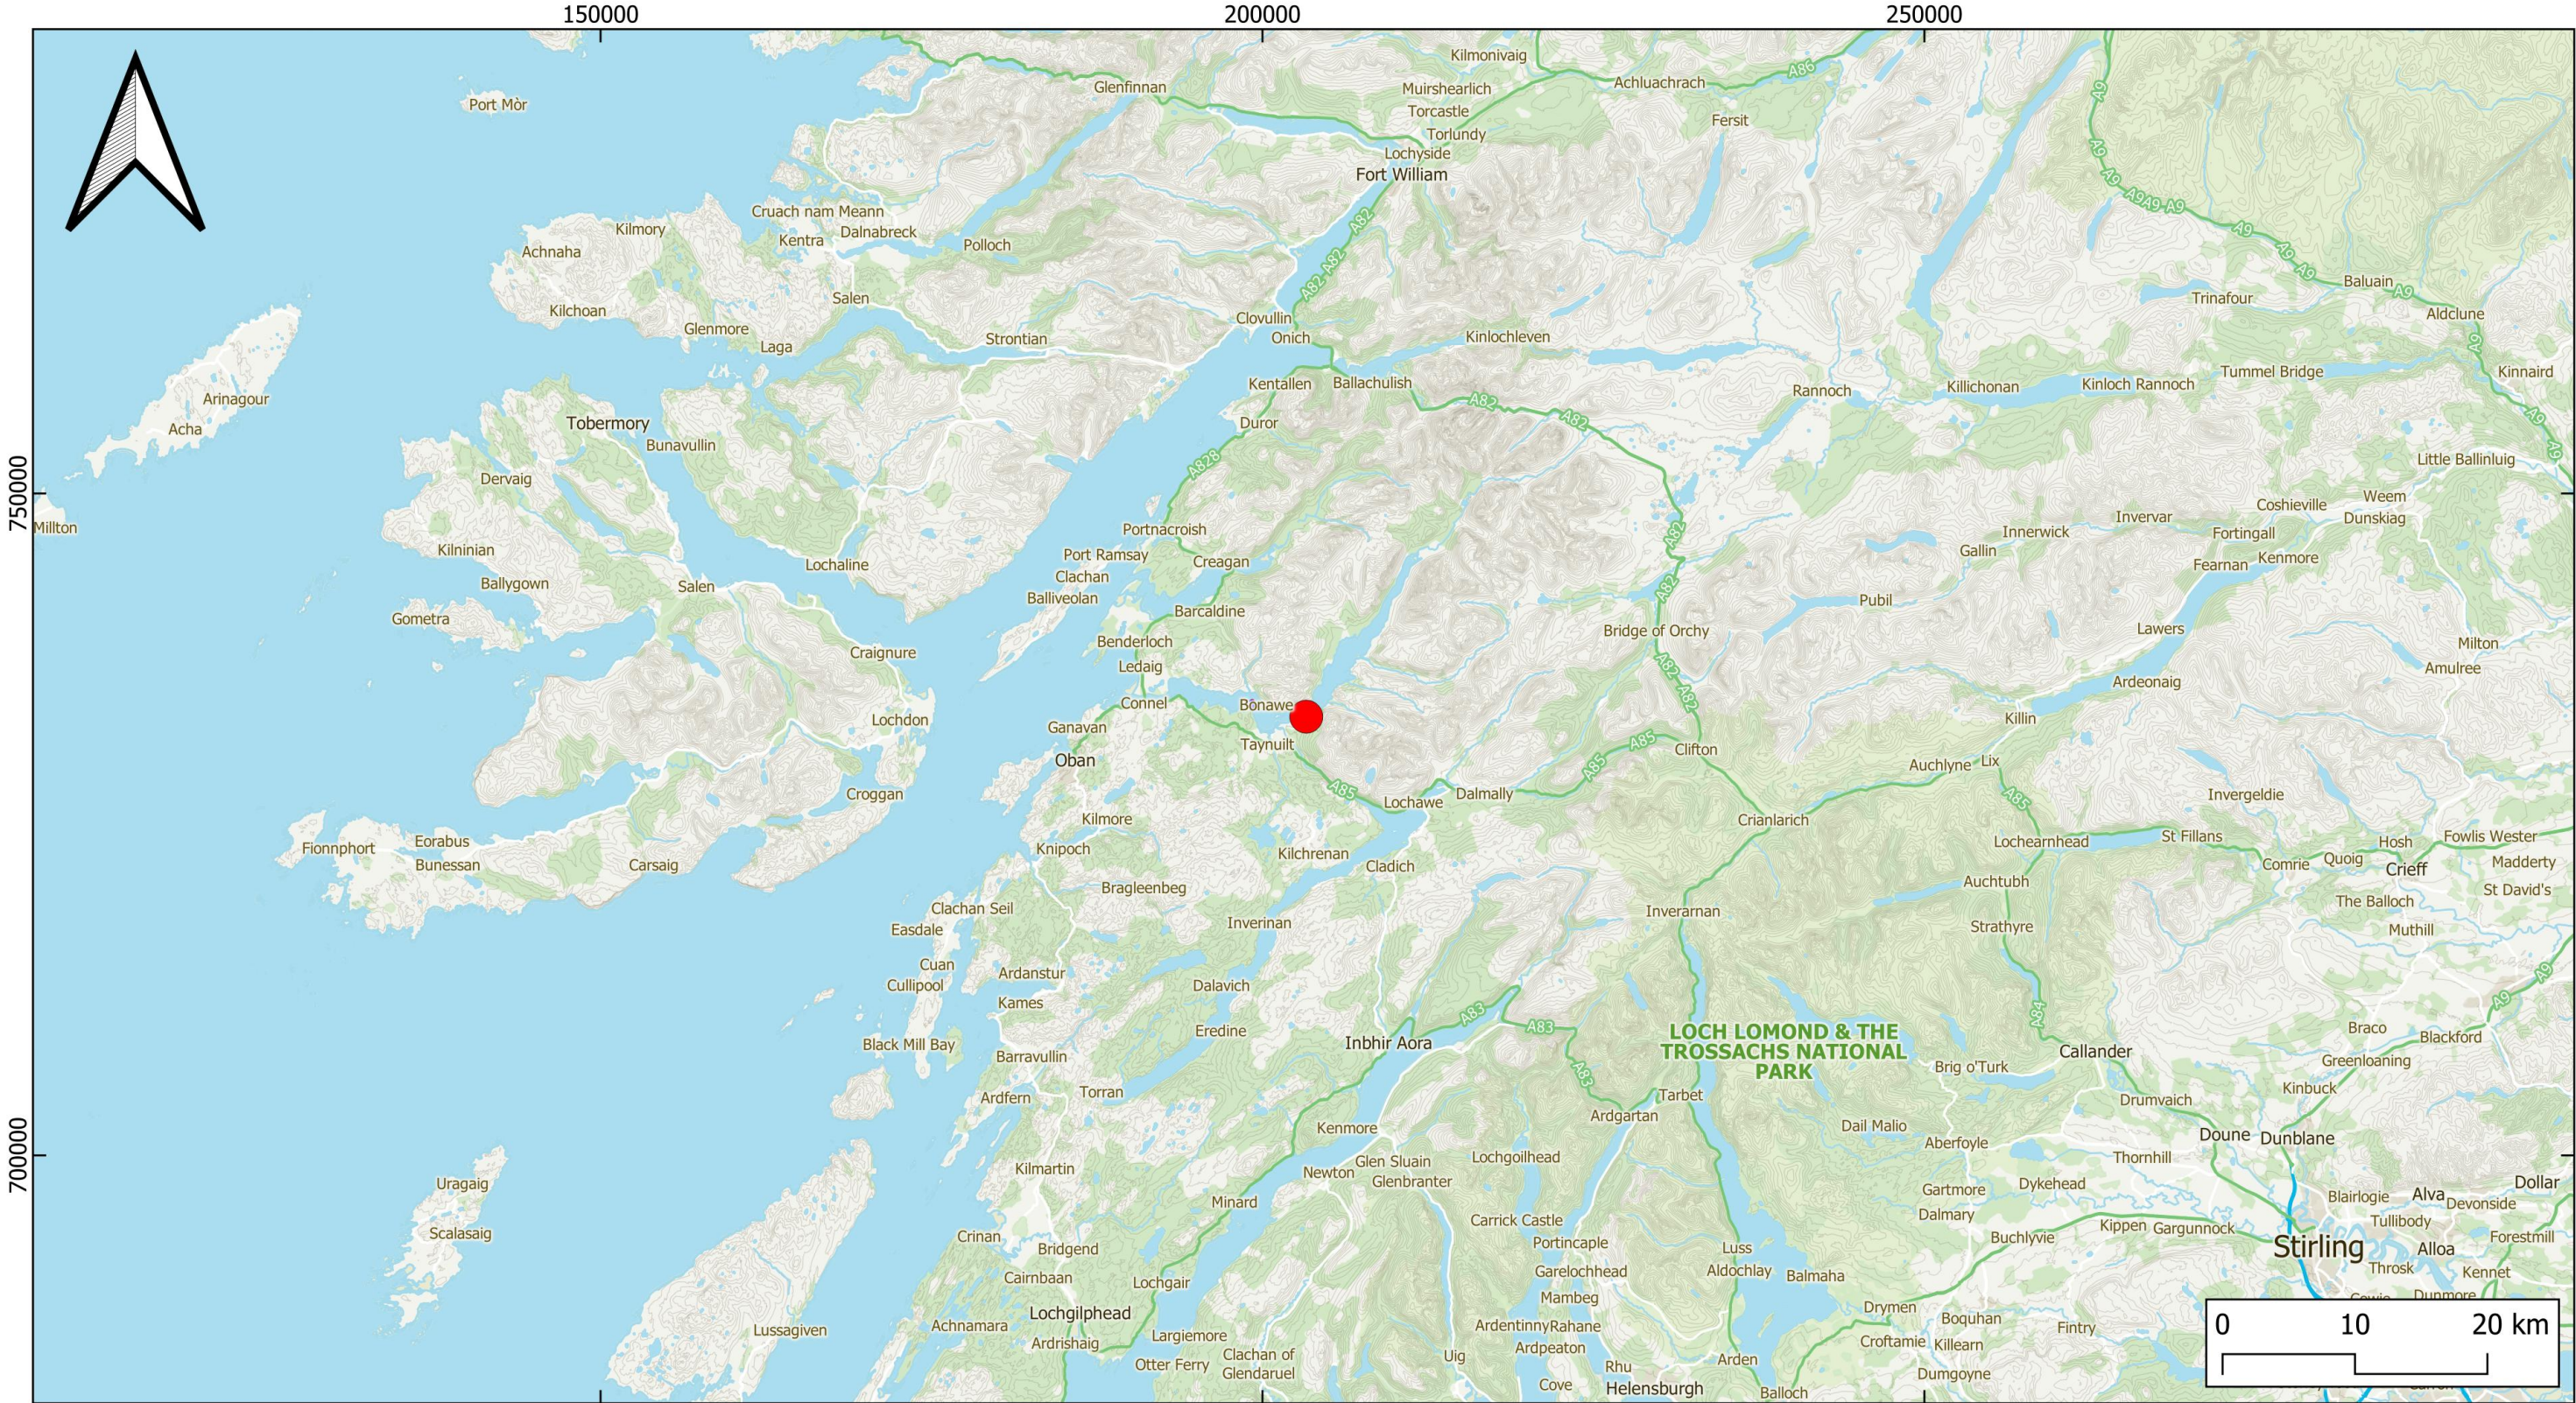

Etive 3: Port na Mine	● Etive 3 Port na Mine	1:500,000	19 July 2024	KM
LOCATION PLAN: ORDNANCE SURVEY MAP				
Figure 1: Overview of Etive 3 fish farm location				
		Scale	Date	Drawn

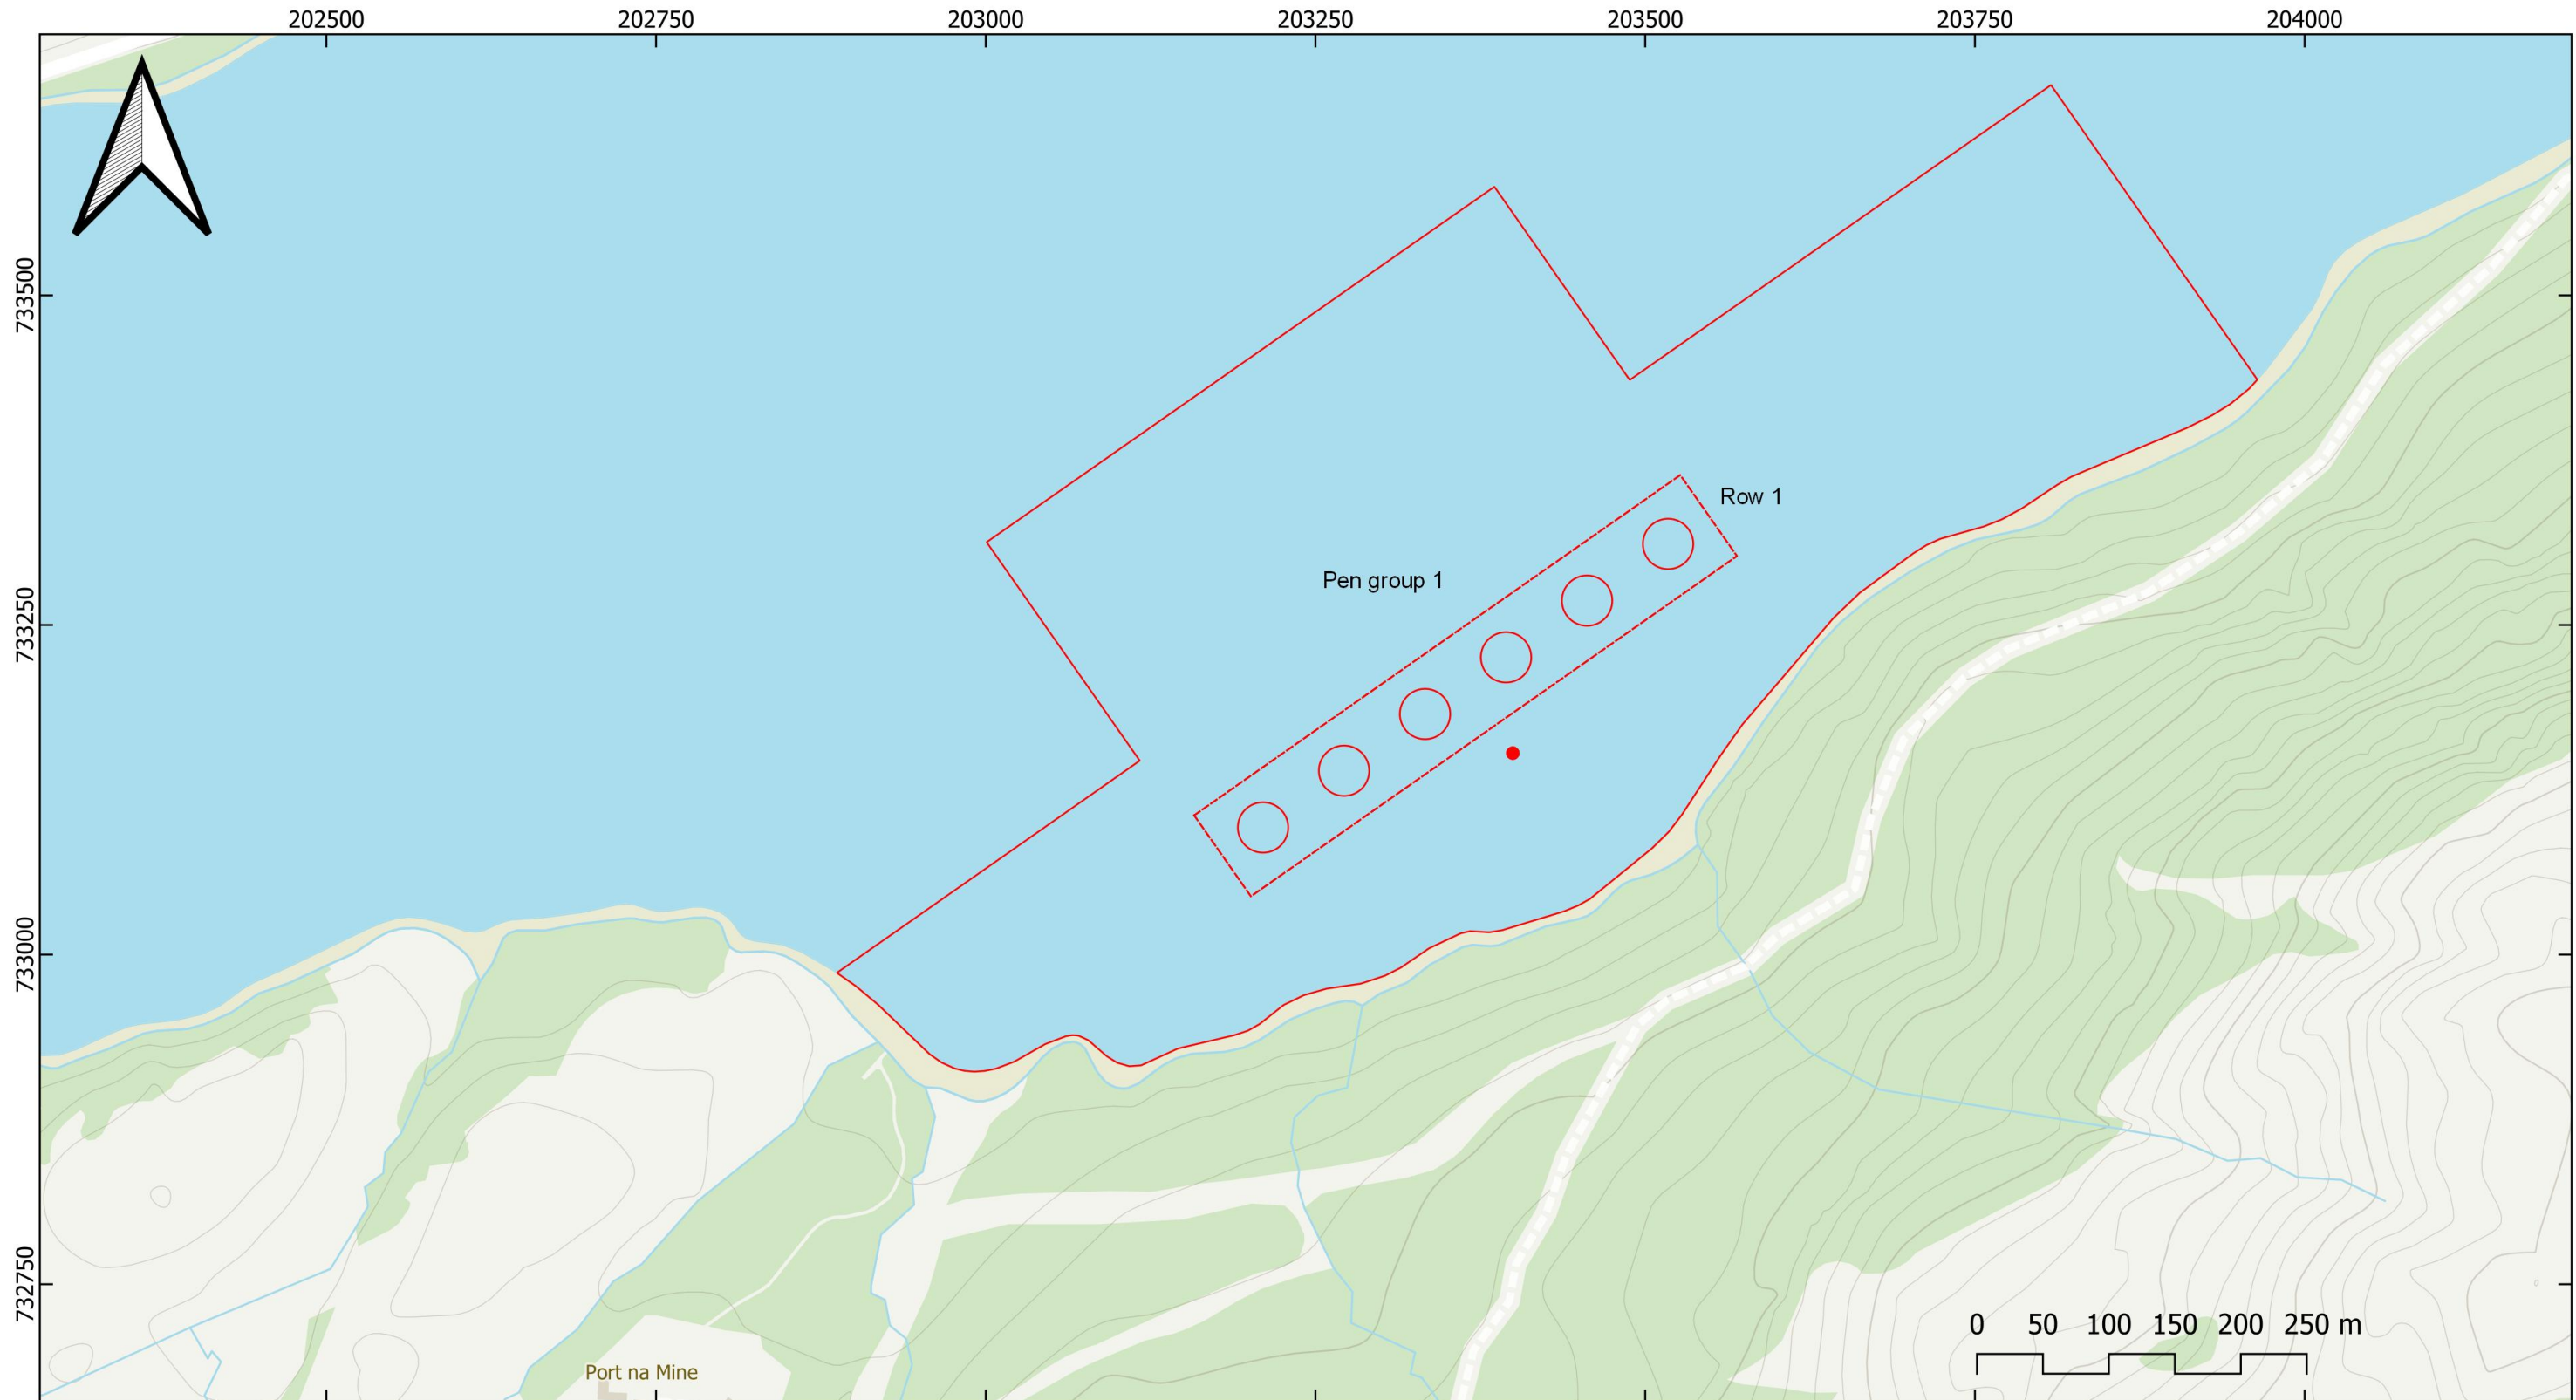

Etive 3 (Port na Mine)	Legend Etive 3 proposed  Mooring area  120m pen  Grid boundary  Feed barge			
SITE PLAN: ORDNANCE SURVEY MAP		1:5,000 @ A3	22 Jan 2025	KM
Figure 2: Proposed site surface equipment, moorings, and mooring/planning boundary.		Scale	Date	Drawn