


IF IN DOUBT - ASK

NOTES

1. All levels are in metres above ordnance datum (mAOD).
2. All dimensions are in metres unless noted otherwise.

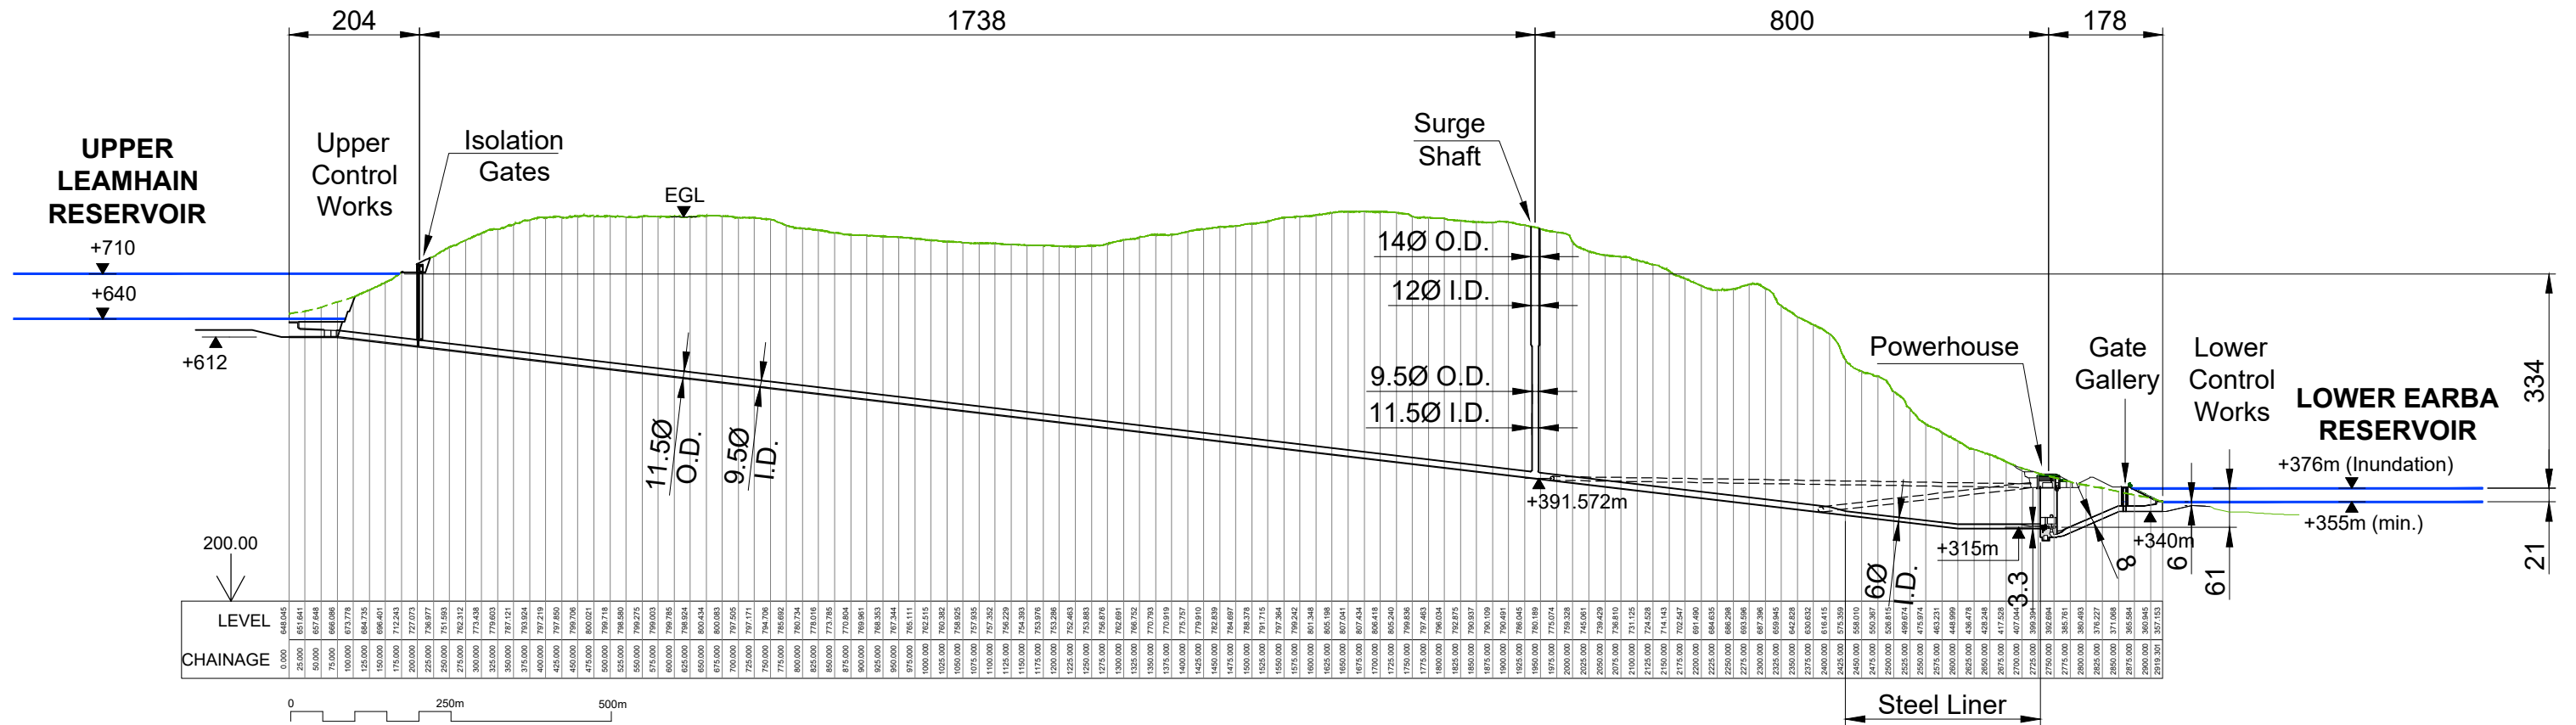

Tunnel Section

1:10,000 @ A3

P3	13.11.24	MH	CAR LICENCE SUBMISSION	DT	GMcG
P2	31.05.24	MH	PRELIMINARY	DT	GMcG
P1	24.01.24	MH	FOR PLANNING	DT	GMcG
REV	DATE	DRAWN	NOTES	CHK'D	APP'D

GILKES energy
 FESTIVAL HOUSE
 177 WEST GEORGE STREET
 GLASGOW
 G2 2LB
 UNITED KINGDOM
 T: 01539 720 028
 E: info@gilkesenergy.com
 W: www.gilkesenergy.com

CLIENT
EARBA STORAGE
 A GILKES ENERGY COMPANY

PROJECT
PROPOSED EARBA PSH

TITLE
**TUNNEL SECTION
 FIGURE 2.11**

SIZE A3	SCALE AT A3 1:10,000	STATUS PRELIMINARY
DRAWING NUMBER EAR/GEL/502	REVISION P3	

© GILKES ENERGY LIMITED
 THIS DOCUMENT IS ISSUED FOR THE PARTY WHICH COMMISSIONED IT AND FOR SPECIFIC PURPOSES CONNECTED WITH THE CAPTIONED PROJECT ONLY. IT SHOULD NOT BE RELIED UPON BY ANY OTHER PARTY FOR ANY OTHER PURPOSE. GILKES ENERGY LIMITED ACCEPTS NO RESPONSIBILITY FOR THE CONSEQUENCES OF THIS DOCUMENT BEING RELIED UPON BY ANY OTHER PARTY, OR BEING USED FOR ANY OTHER PURPOSE, OR CONTAINING ANY ERROR OR OMISSION WHICH IS DUE TO AN ERROR OR OMISSION IN DATA SUPPLIED TO US BY OTHER THIRD PARTIES.