



**IF IN DOUBT - ASK**

**NOTES**


1. All levels are in metres above ordnance datum (mAOD).
2. All dimensions are in millimeters unless otherwise noted.

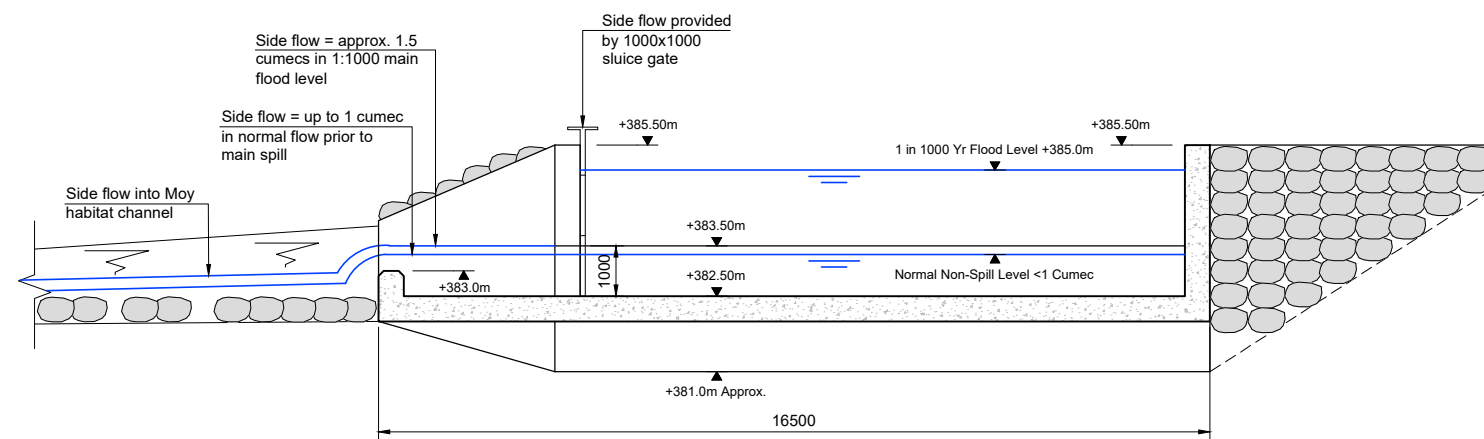

Section A  
1:150 @ A3

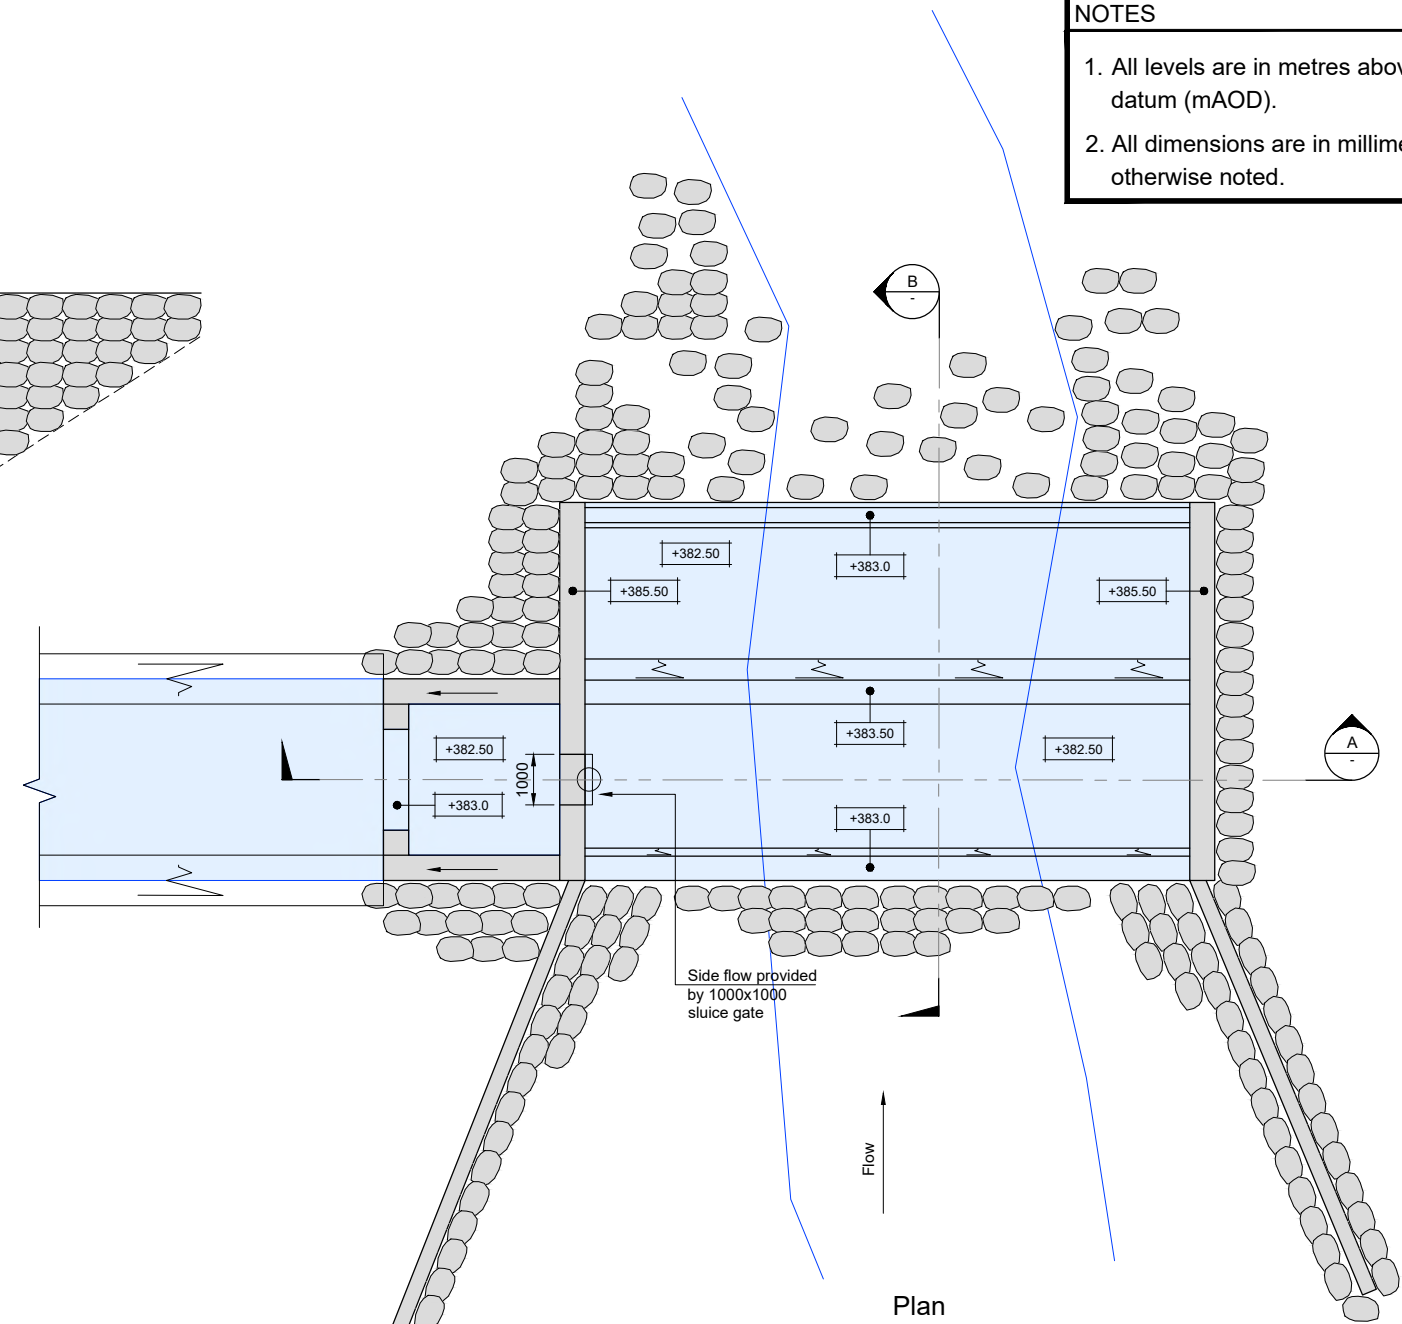

Plan Moy Burn New Weir  
1:150 @ A3

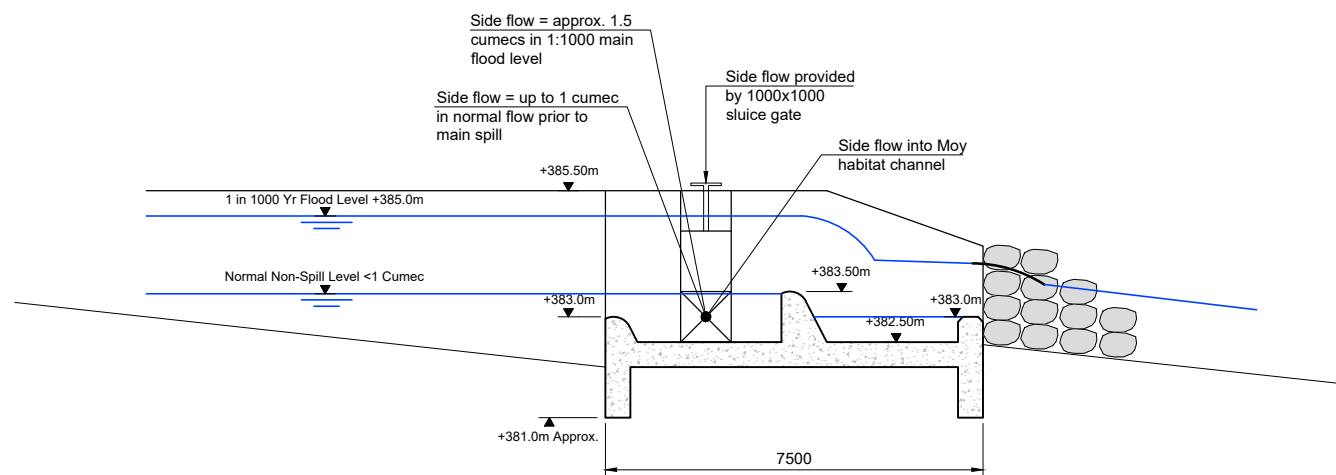

Section B  
1:150 @ A3

|     |          |       |                        |       |       |
|-----|----------|-------|------------------------|-------|-------|
| P1  | 13.11.24 | MH    | CAR LICENCE SUBMISSION | DT    | GMcG  |
| REV | DATE     | DRAWN | NOTES                  | CHK'D | APP'D |

**GILKES energy**  
 FESTIVAL HOUSE  
 177 WEST GEORGE STREET  
 GLASGOW  
 G2 2LB  
 UNITED KINGDOM  
 T: 01539 720 028  
 E: info@gilkesenergy.com  
 W: www.gilkesenergy.com

CLIENT  
**EARBA STORAGE**  
 A GILKES ENERGY COMPANY

PROJECT  
**PROPOSED EARBA PSH**

TITLE  
**MOY BURN HABITAT ENHANCEMENT WORKS WEIR G.A. - FIGURE 2.47**

|                |             |             |
|----------------|-------------|-------------|
| SIZE           | SCALE AT A3 | STATUS      |
| A3             | 1:150       | PRELIMINARY |
| DRAWING NUMBER | REVISION    |             |
| EAR/GEL/244    | P1          |             |