

Plan  
1:5000 @ A3


**IF IN DOUBT - ASK**

**NOTES**


- All levels are in metres above ordnance datum (mAOD).

**LEGEND**

- +376m Maximum Inundation Level
- +355m Minimum Water Level
- Dam Footprint
- Estate Track / Footpath
- Borrow Pit
- Compound

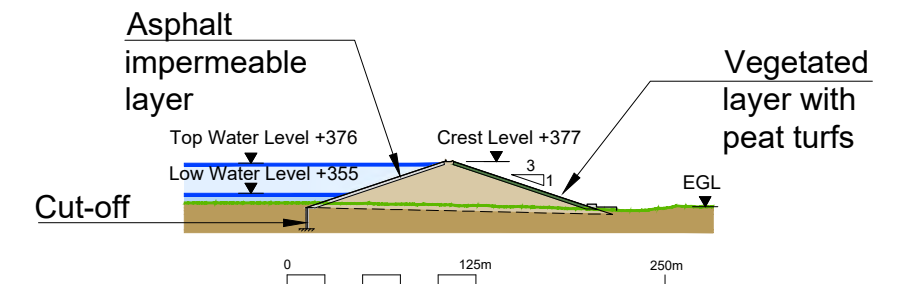

Dam Cross Section  
1:5000 @ A3

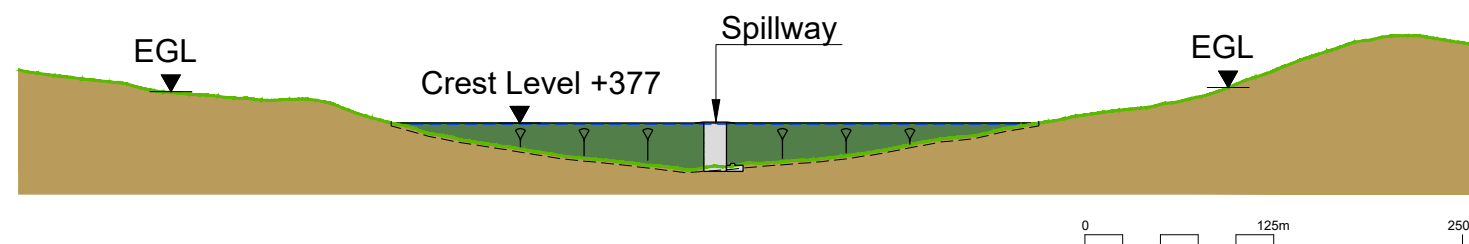

Downstream Elevation  
1:5000 @ A3

P2	13.11.24	MH	CAR LICENCE SUBMISSION	DT	GMcG
P1	03.01.24	MH	FOR PLANNING	DT	GMcG
REV	DATE	DRAWN	NOTES	CHK'D	APP'D

**GILKES energy**  
FESTIVAL HOUSE  
177 WEST GEORGE STREET  
GLASGOW  
G2 2L9  
UNITED KINGDOM  
T: 01539 720 028  
E: info@gilkesenergy.com  
W: www.gilkesenergy.com

CLIENT  
**EARBA STORAGE**  
A GILKES ENERGY COMPANY

PROJECT  
**PROPOSED EARBA PSH**

TITLE  
**SHIOS DAM  
GENERAL ARRANGEMENT  
FIGURE 2.7**

SIZE <b>A3</b>	SCALE AT A3 1:5000	STATUS <b>PLANNING</b>
DRAWING NUMBER <b>EAR/GEL/203</b>	REVISION <b>P2</b>	