

IF IN DOUBT - ASK


NOTES

- All levels are in metres above ordnance datum (mAOD).

LEGEND

- +376m Maximum Inundation Level
- +355m Minimum Water Level
- Dam Footprint
- Estate Track / Footpath
- Aqueduct / Diversion Channel
- Compound
- New Tree Planting - Riparian Mix
- New Tree Planting - Upland Mix



To Leamhain dam

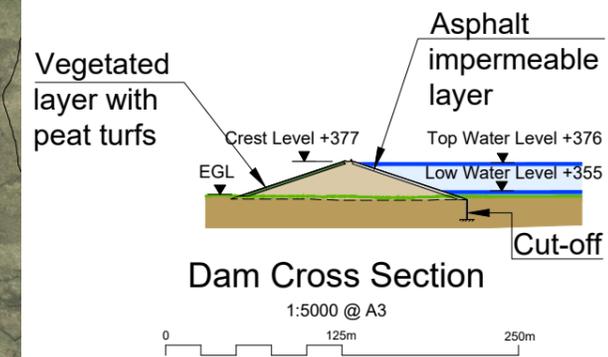

To A86

Plan

1:5000 @ A3

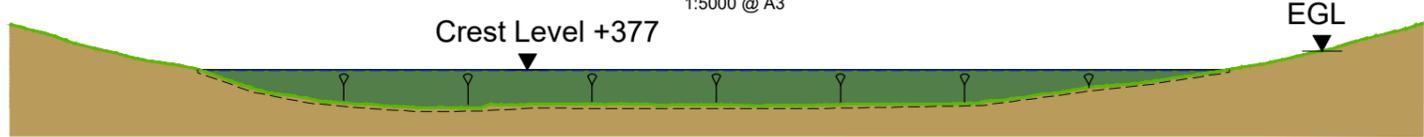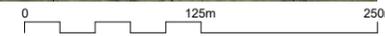

Downstream Elevation

1:5000 @ A3



P2	13.11.24	MH	CAR LICENCE SUBMISSION	DT	GMCG
P1	26.01.24	MH	FOR PLANNING	DT	GMCG
REV	DATE	DRAWN	NOTES	CHK'D	APP'D

GILKES energy

FESTIVAL HOUSE
177 WEST GEORGE STREET
GLASGOW
G2 2LB
UNITED KINGDOM
T: 01539 720 028
E: info@gilkesenergy.com
W: www.gilkesenergy.com

CLIENT
EARBA STORAGE
A GILKES ENERGY COMPANY

PROJECT
PROPOSED EARBA PSH

TITLE
**SHUAS DAM
GENERAL ARRANGEMENT
FIGURE 2.8**

SIZE A3	SCALE AT A3 1:5000	STATUS PLANNING
DRAWING NUMBER EAR/GEL/220	REVISION P2	

© Crown Copyright and database rights 2024.
Ordnance Survey License Number 100048957.
Supplied by: www.ukmapcentre.com

GILKES ENERGY LIMITED
THIS DOCUMENT IS ISSUED FOR THE PARTY WHICH COMMISSIONED IT AND FOR SPECIFIC PURPOSES CONNECTED WITH THE CAPTIONED PROJECT ONLY. IT SHOULD NOT BE RELIED UPON BY ANY OTHER PARTY, OR BEING USED FOR ANY OTHER PURPOSE, OR CONTAINING ANY ERROR OR OMISSION WHICH IS DUE TO AN ERROR OR OMISSION IN DATA SUPPLIED TO US BY OTHER THIRD PARTIES.