




North

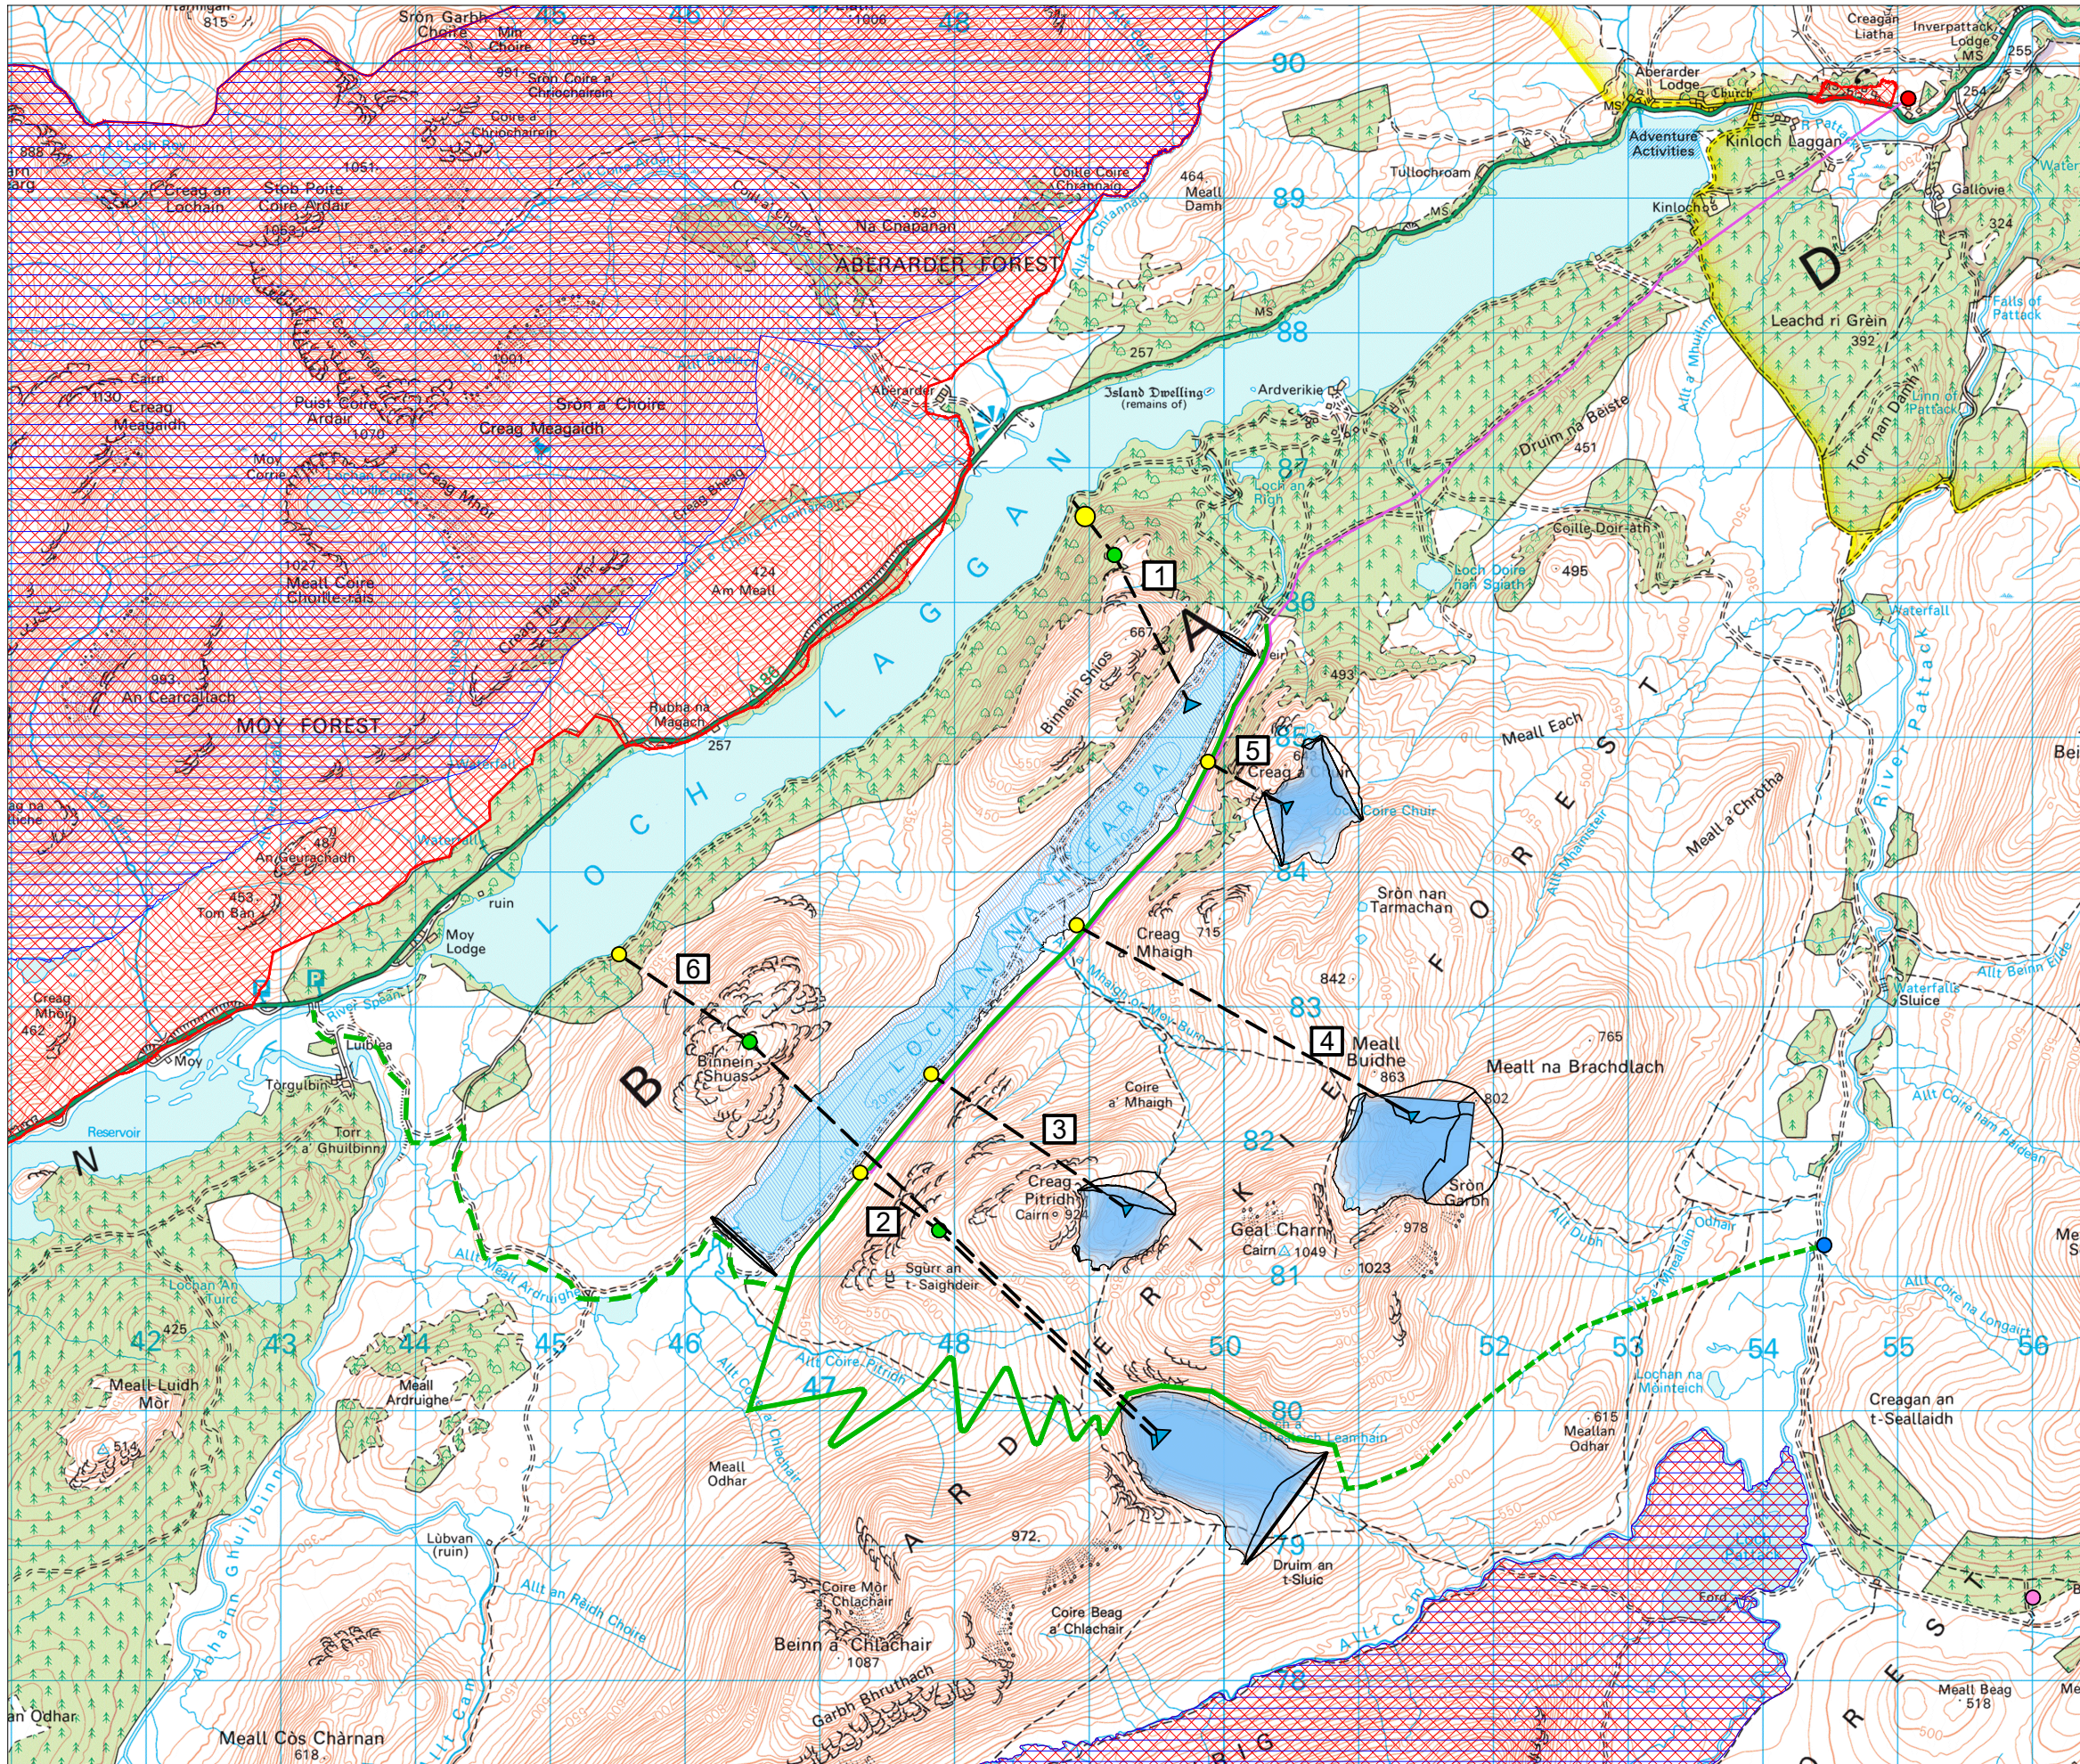

Plan  
1:50,000 @ A3

### IF IN DOUBT - ASK

NOTES

- Inundation  
Lochan na Hearba +365m
- Powerhouse (example position, exact location TBC)
- Surge Shaft
- P.O.C.
- Intake
- Dam Reference
- Tunnel
- Grid Connection
- Access Track
- Possible Alternate Access from Moy Bridge / A86
- Existing Track Raise / Realignment
- Weir
- Borrow Pit
- SSSI
- SAC

P1	26.01.23	MH	FOR PLANNING	DT	GMCG
REV	DATE	DRAWN	NOTES	CHK'D	APP'D

FESTIVAL HOUSE  
177 WEST GEORGE STREET  
GLASGOW  
G2 2LB  
UNITED KINGDOM  
T: 01539 720 028  
E: info@gilkesenergy.com  
W: www.gilkesenergy.com

CLIENT

## EARBA STORAGE

A GILKES ENERGY COMPANY

PROJECT

## PROPOSED EARBA PSH

TITLE

## PUMPED STORAGE OPTIONS LAYOUT FIGURE 3.1

SIZE	SCALE AT A3	STATUS	PLANNING
A3	1:50,000	DRAWING NUMBER	REVISION
EAR/GEL/010		P1	