


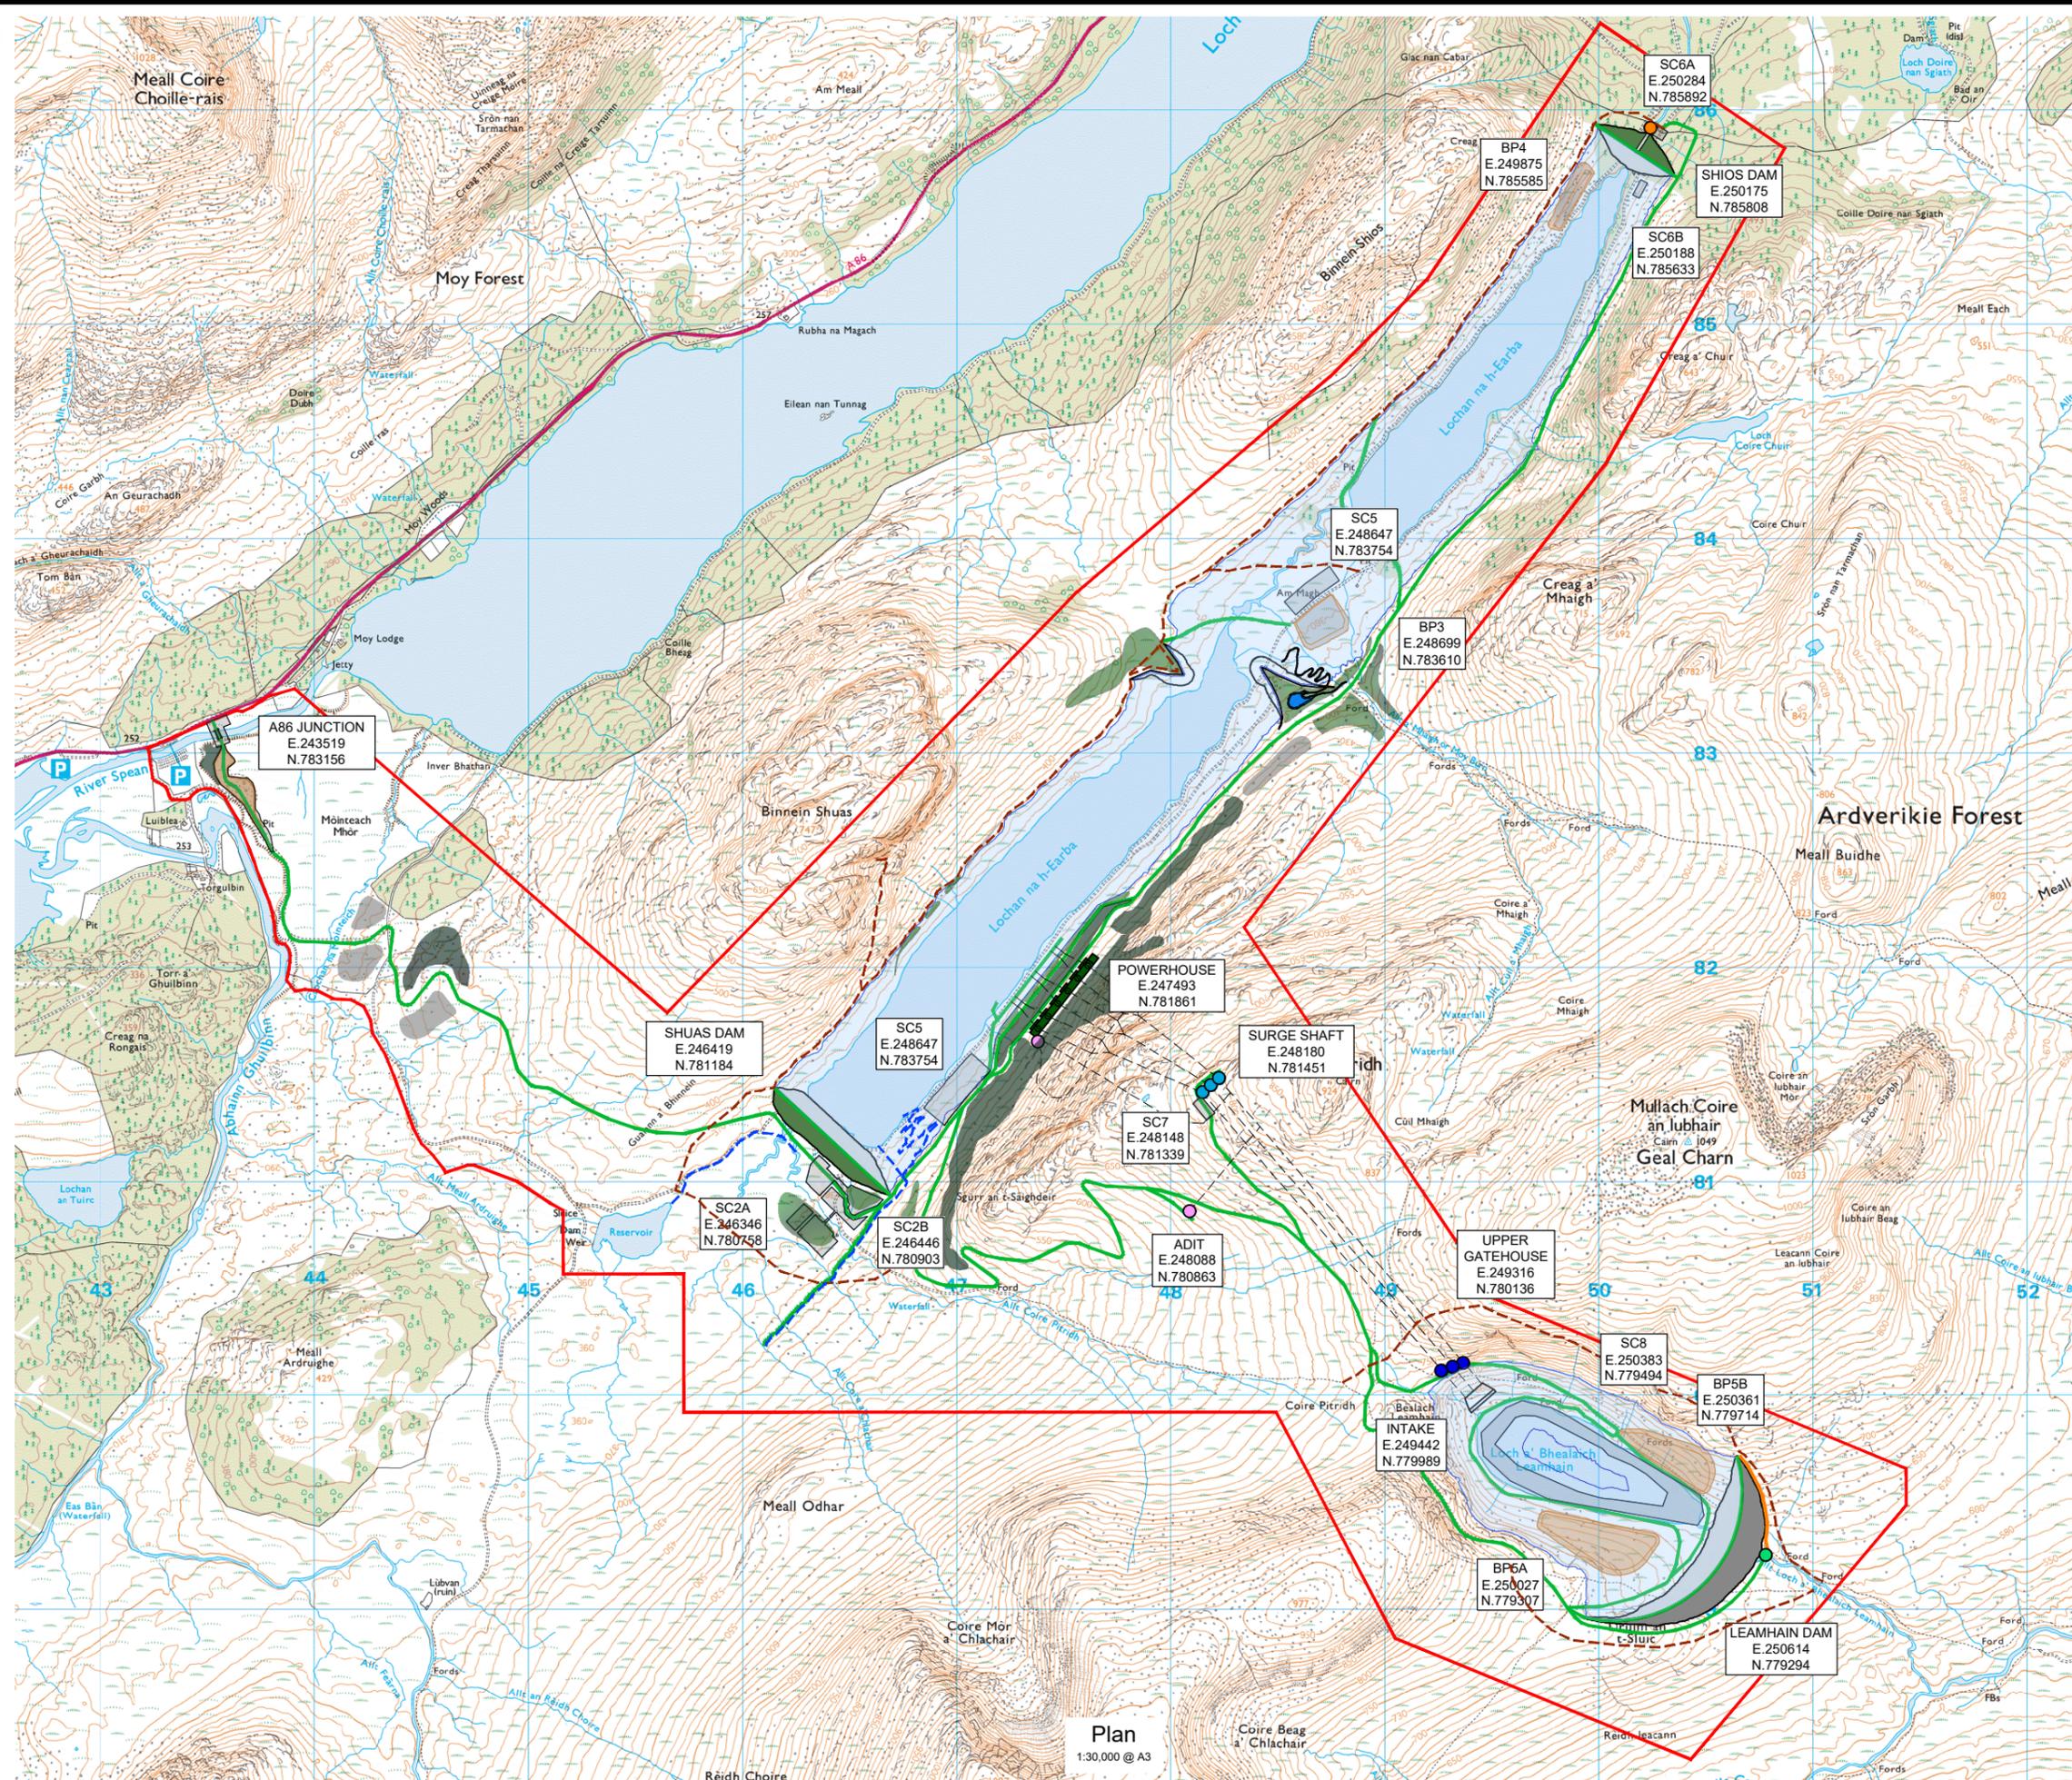

North



IF IN DOUBT - ASK

LEGEND

- Planning Boundary
- Inundation
- Dam
- Intake
- Surge Shaft
- Adit
- Shios Valve House and Fish Pool
- Leamhain Upper Gate House
- Leamhain Lower Valve House
- Tunnel
- Powerhouse
- Borrow Pit
- Compound
- Promontories
- Aqueduct / Diversion Channel
- Access Bridge
- PSH Track
- Estate Track / Footpath
- Leamhain Dam Spillway
- Loch a' Bhealaich Leamhain Proposed to be Drawn Down to +612m During Construction
- New Tree Planting - Riparain Mix
- New Tree Planting - Upland Mix
- Moy Burn Habitat

© Crown Copyright and database rights 2023.
 Ordnance Survey License Number 100048957.
 Supplied by: www.ukmapcentre.com



P2	13.11.24	MH	CAR LICENCE SUBMISSION	DT	GMcG
P1	26.01.24	MH	PRELIMINARY	DT	GMcG
REV	DATE	DRAWN	NOTES	CHK'D	APP'D

GILKES energy

FESTIVAL HOUSE
 177 WEST GEORGE STREET
 GLASGOW
 G2 2LB
 UNITED KINGDOM
 T: 01539 720 028
 E: info@gilkesenergy.com
 W: www.gilkesenergy.com

CLIENT
EARBA STORAGE
 A GILKES ENERGY COMPANY

PROJECT
PROPOSED EARBA PSH

TITLE
SCHEME ARRANGEMENT WITH COORDINATES FIGURE 1.1

SIZE	SCALE AT A3	STATUS	PRELIMINARY
A3	1:30,000	DRAWING NUMBER	REVISION
		EAR/GEL/004	P2

© GILKES ENERGY LIMITED. THIS DOCUMENT IS ISSUED FOR THE PARTY WHICH COMMISSIONED IT AND FOR SPECIFIC PURPOSES CONNECTED WITH THE CAPTIONED PROJECT ONLY. IT SHOULD NOT BE RELIED UPON BY ANY OTHER PARTY FOR ANY OTHER PURPOSE. GILKES ENERGY LIMITED ACCEPTS NO RESPONSIBILITY FOR THE CONSEQUENCES OF THIS DOCUMENT BEING RELIED UPON BY ANY OTHER PARTY, OR BEING USED FOR ANY OTHER PURPOSE, OR CONTAINING ANY ERROR OR OMISSION WHICH IS DUE TO AN ERROR OR OMISSION IN DATA SUPPLIED TO US BY OTHER THIRD PARTIES.

Plan
 1:30,000 @ A3