



**IF IN DOUBT - ASK**

**NOTES**

1. All levels are in metres above ordnance datum (mAOD).

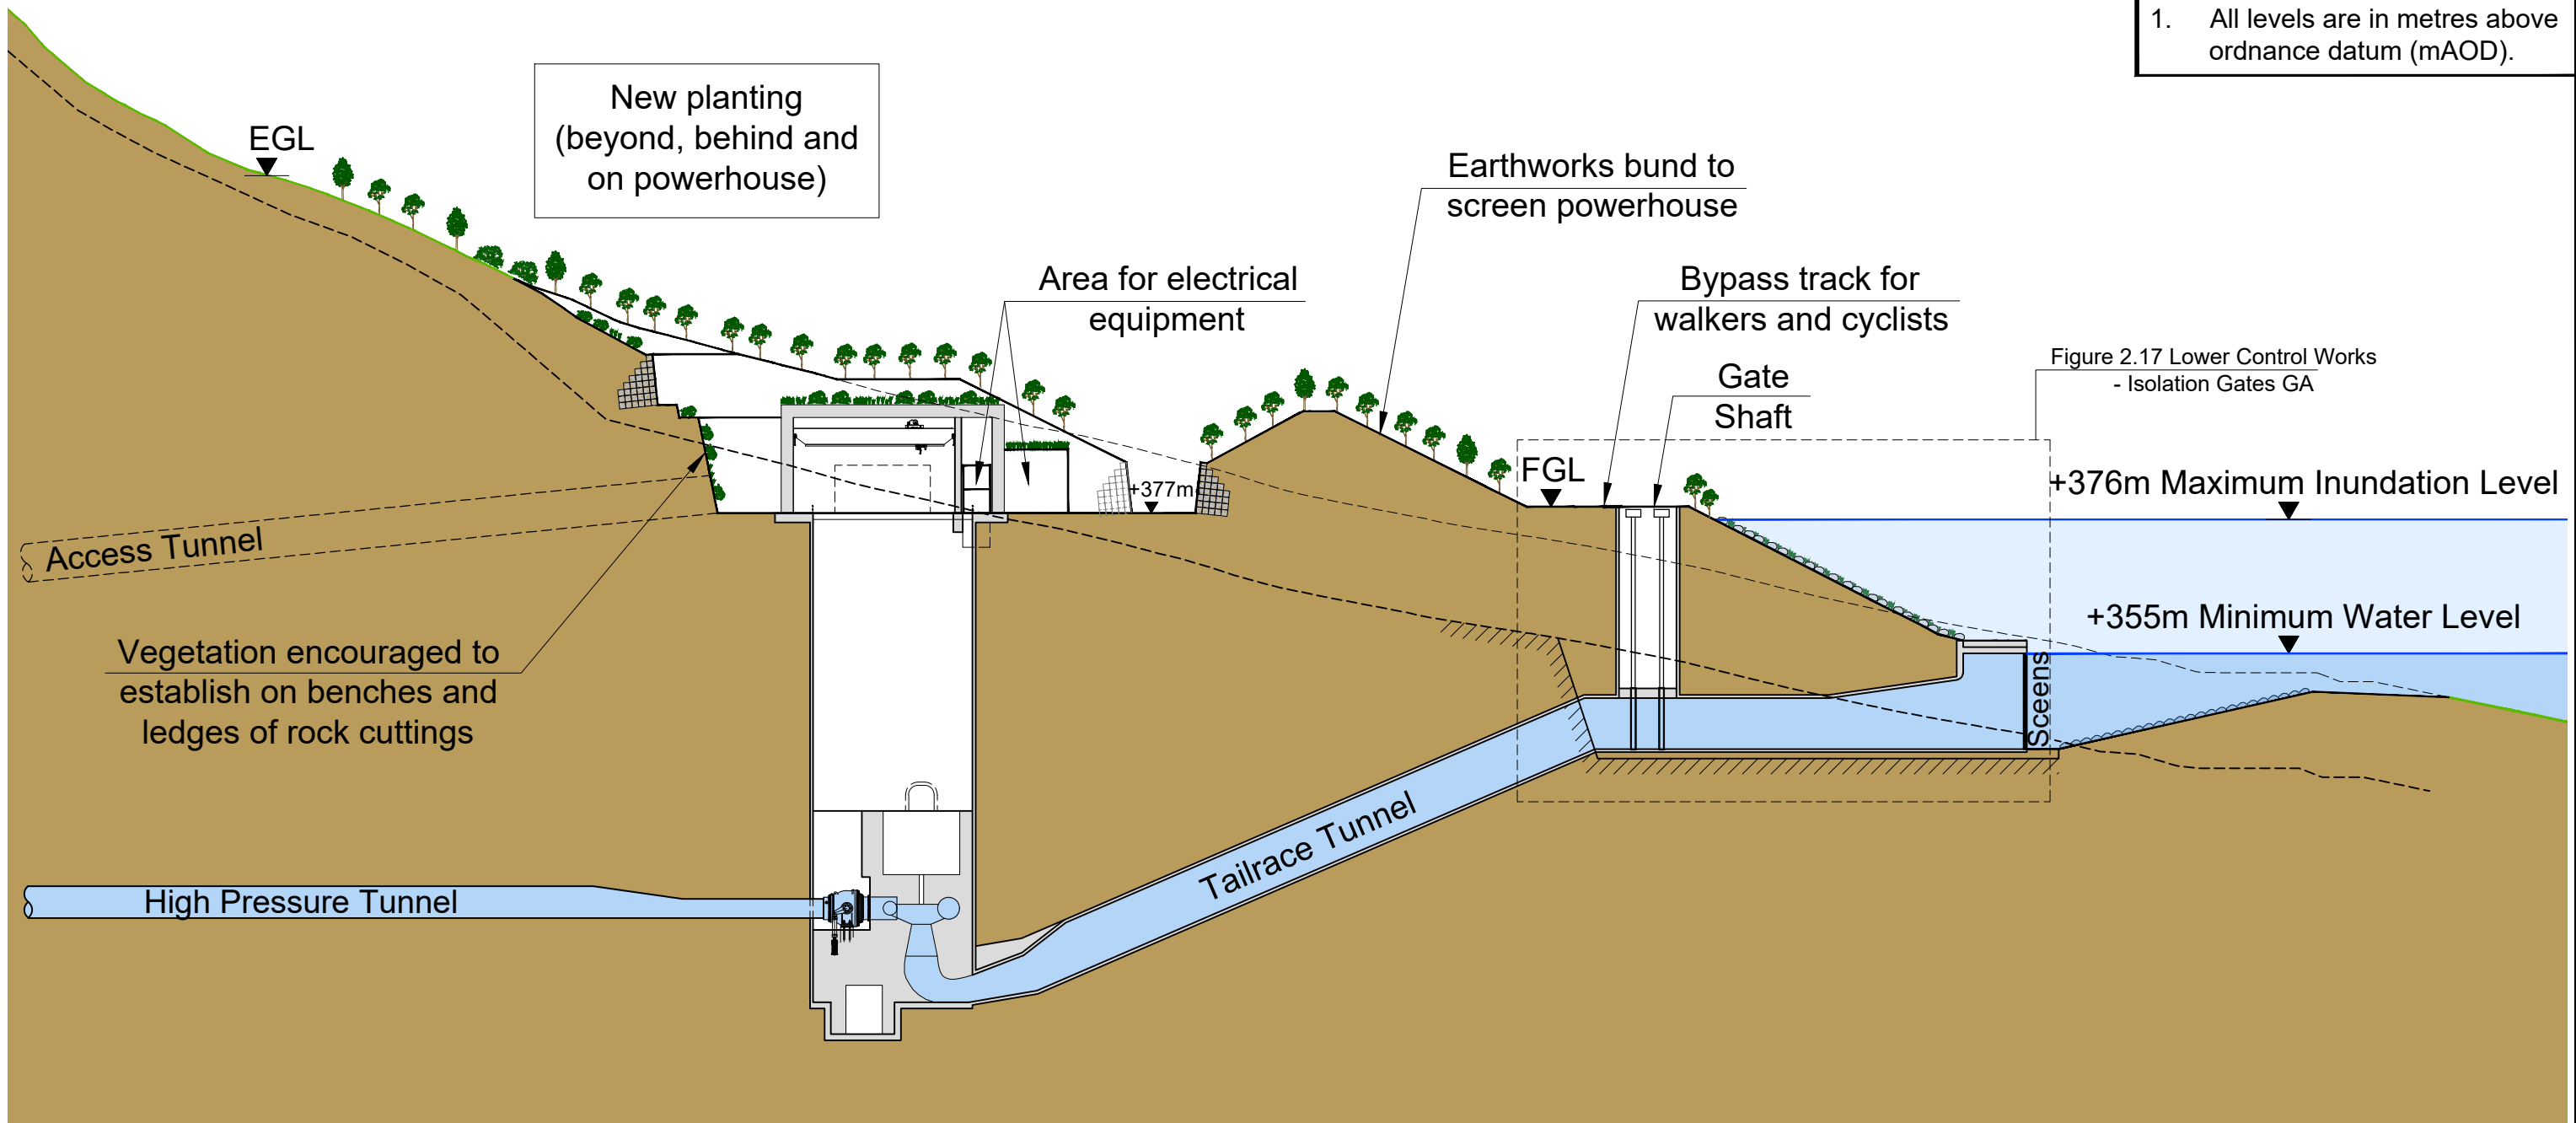

**Powerhouse Section**  
1:1000 @ A3

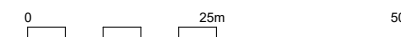

P1	26.01.24	MH	FOR PLANNING	DT	GMcG
REV	DATE	DRAWN	NOTES	CHKD	APP'D
			FESTIVAL HOUSE 177 WEST GEORGE STREET GLASGOW G2 2LS UNITED KINGDOM T: 01539 720 028 E: info@gilkesenergy.com W: www.gilkesenergy.com		
<b>CLIENT</b>  A GILKES ENERGY COMPANY					
<b>PROJECT</b> PROPOSED EARBA PSH					
<b>TITLE</b> POWERHOUSE TYPICAL CROSS SECTION FIGURE 2.19					
SIZE	SCALE AT A3		STATUS		
A3	1:1000		PLANNING		
DRAWING NUMBER					REVISION
EAR/GEL/402					P1

© GILKES ENERGY LIMITED. THIS DOCUMENT IS ISSUED FOR THE PARTY WHICH COMMISSIONED IT AND FOR SPECIFIC PURPOSES CONNECTED WITH THE CAPTIONED PROJECT ONLY. IT SHOULD NOT BE RELIED UPON BY ANY OTHER PARTY FOR ANY OTHER PURPOSE. GILKES ENERGY LIMITED ACCEPTS NO RESPONSIBILITY FOR THE CONSEQUENCES OF THIS DOCUMENT BEING RELIED UPON BY ANY OTHER PARTY, OR BEING USED FOR ANY OTHER PURPOSE, OR CONTAINING ANY ERROR OR OMISSION WHICH IS DUE TO AN ERROR OR OMISSION IN DATA SUPPLIED TO US BY OTHER THIRD PARTIES.