




North

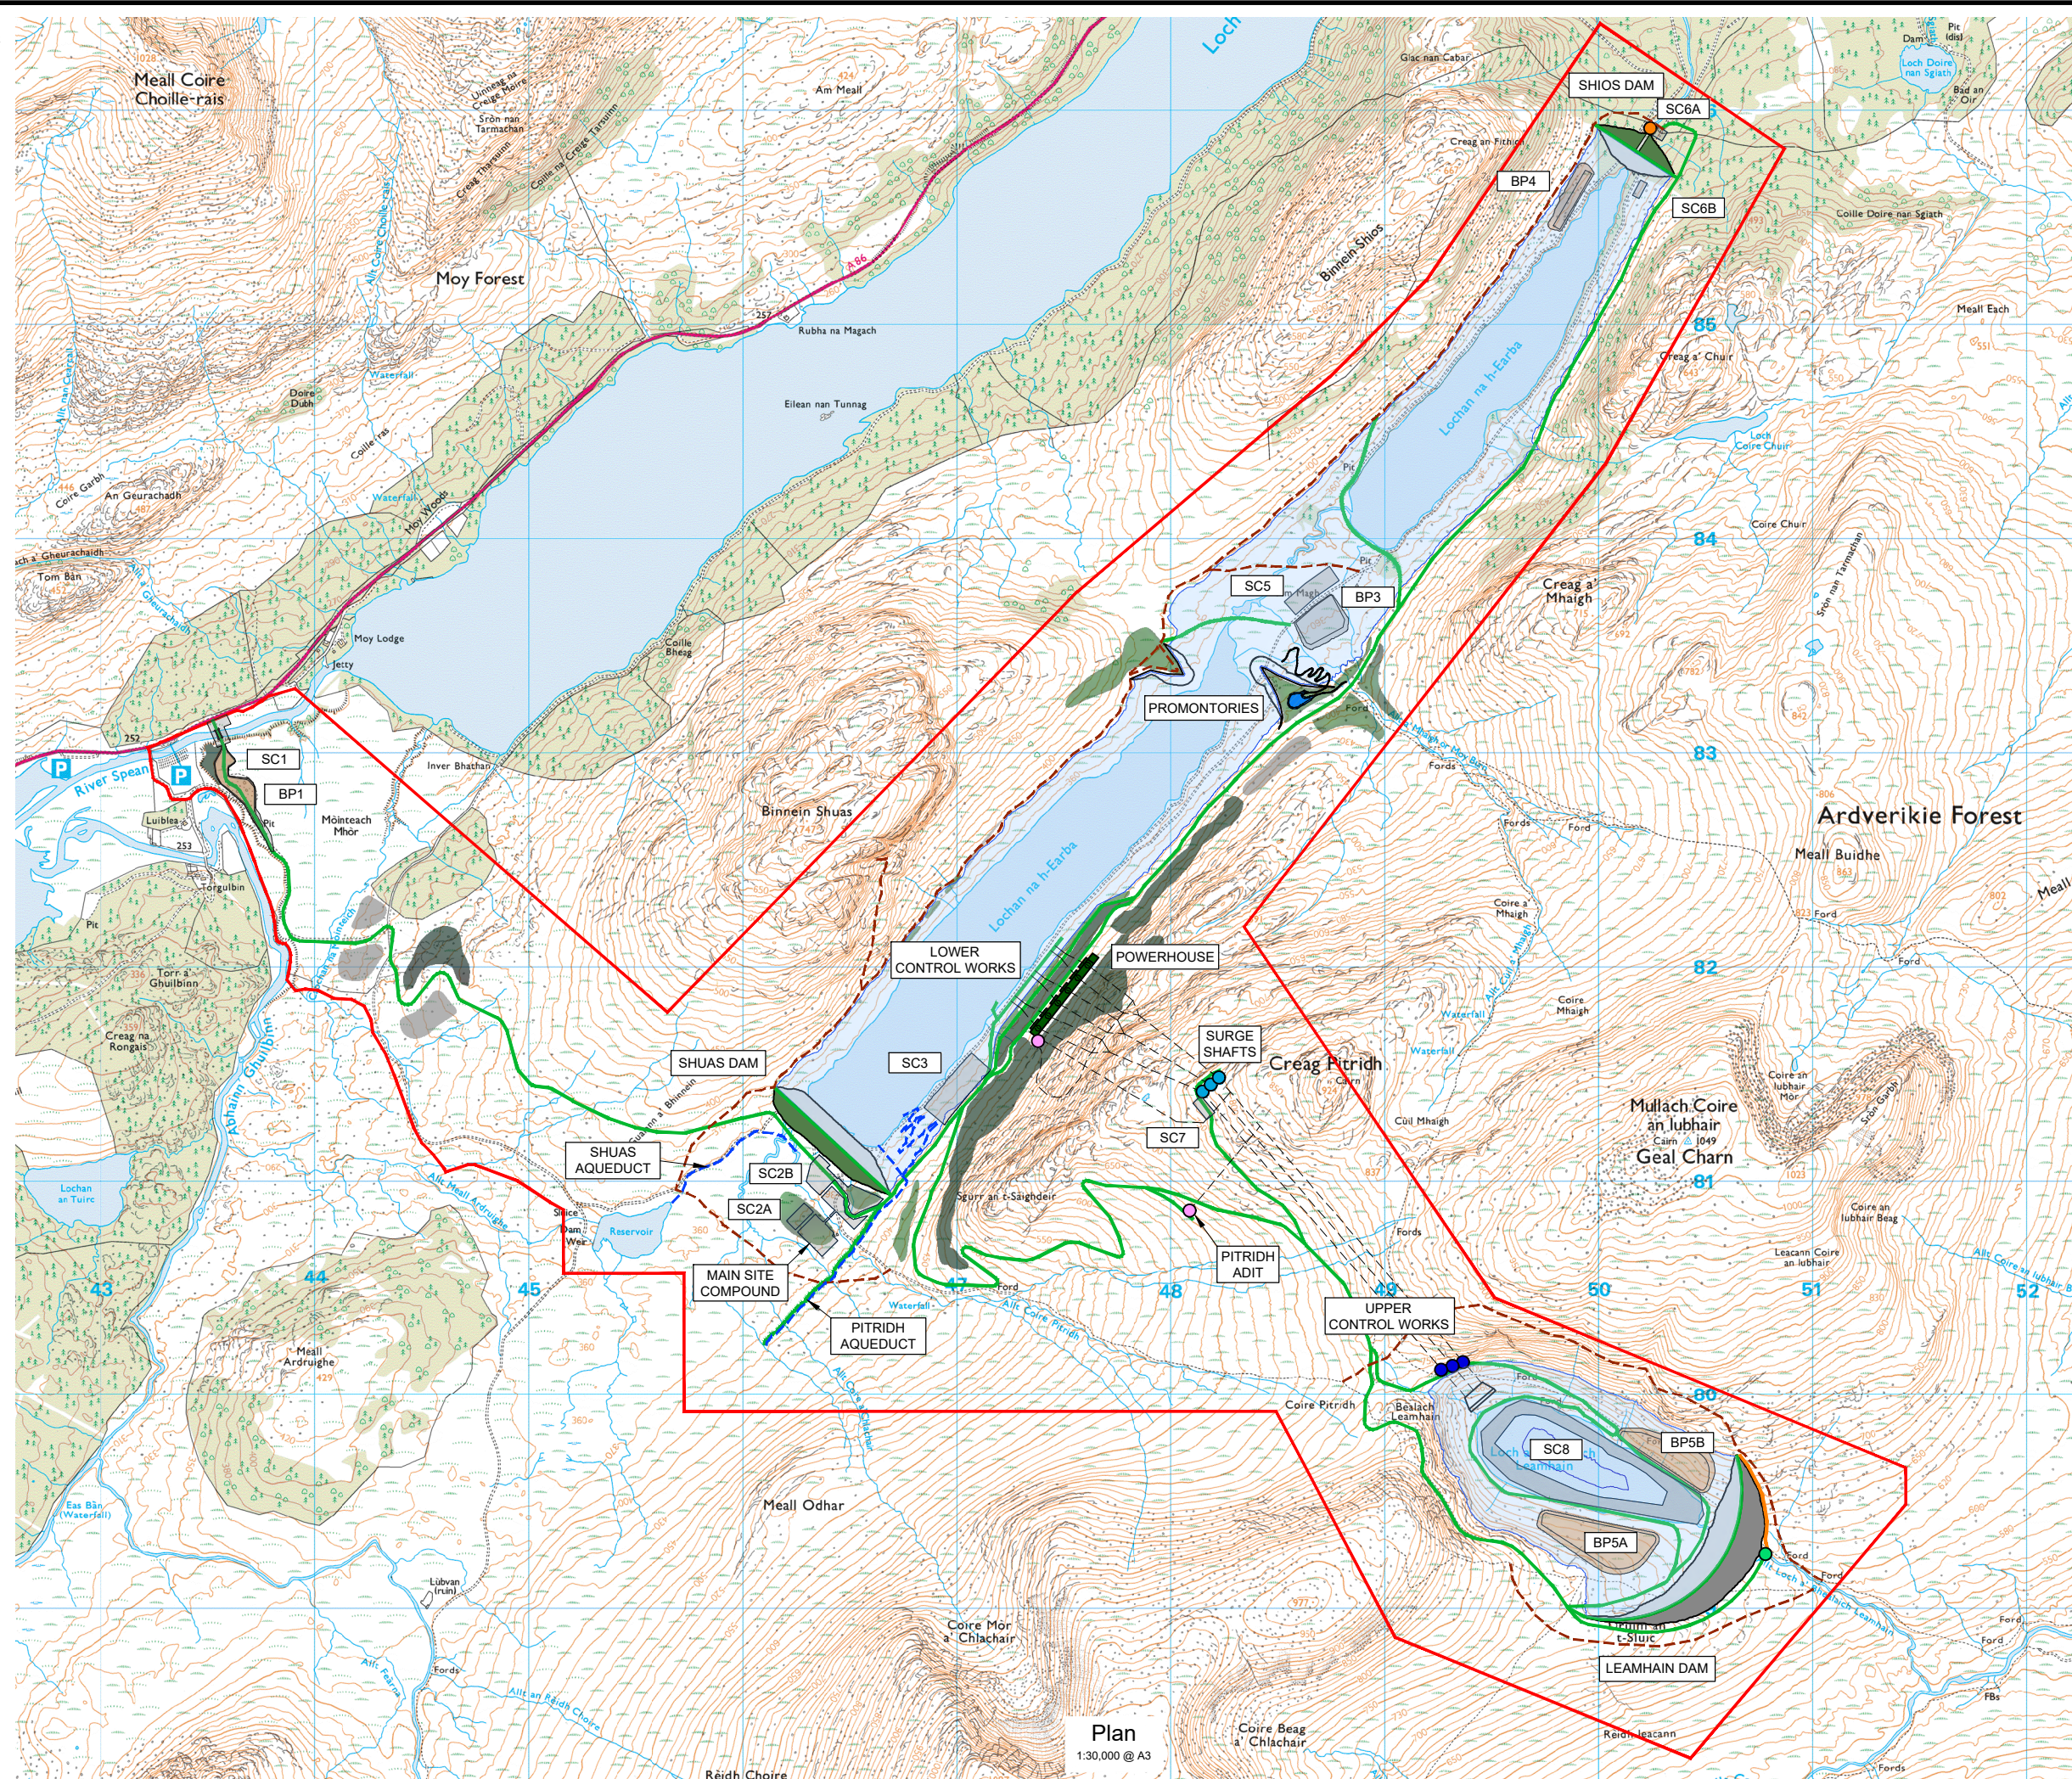

Plan
1:30,000 @ A3

IF IN DOUBT - ASK

LEGEND

- Planning Boundary
- Inundation
- Dam
- Intake
- Surge Shaft
- Adit
- Shios Valve House and Fish Pool
- Leamhain Upper Gate House
- Leamhain Lower Valve House
- Tunnel
- Powerhouse
- Borrow Pit
- Compound
- Promontories
- Aqueduct / Diversion Channel
- Access Bridge
- PSH Track
- Estate Track / Footpath
- Leamhain Dam Spillway
- Loch a' Bhealach Leamhain Proposed to be Drawn Down to +612m During Construction
- New Tree Planting - Riparian Mix
- New Tree Planting - Upland Mix
- Moy Burn Habitat

0 500m 1000m

© Crown Copyright and database rights 2023.
Ordnance Survey License Number 100048957.
Supplied by: www.ukmapcentre.com

P2	13.11.24	MH	CAR LICENCE SUBMISSION	DT	GMCG
P1	26.01.23	MH	FOR PLANNING	DT	GMCG
REV	DATE	DRAWN	NOTES	CHK'D	APP'D

GILKES energy

FESTIVAL HOUSE
177 WEST GEORGE STREET
GLASGOW
G2 2LB
UNITED KINGDOM
T: 01539 720 028
E: info@gilkesenergy.com
W: www.gilkesenergy.com

CLIENT

EARBA STORAGE
A GILKES ENERGY COMPANY

PROJECT

PROPOSED EARBA PSH

TITLE

**SCHEME ARRANGEMENT
FIGURE 2.2**

SIZE	SCALE AT A3	STATUS	PLANNING
A3	1:30,000	DRAWING NUMBER	REVISION
EAR/GEL/002		P2	

GILKES ENERGY LIMITED
THIS DOCUMENT IS ISSUED FOR THE PARTY WHICH COMMISSIONED IT AND FOR SPECIFIC PURPOSES CONNECTED WITH THE CAPTIONED PROJECT ONLY. IT SHOULD NOT BE RELIED UPON BY ANY OTHER PARTY FOR ANY OTHER PURPOSE. GILKES ENERGY LIMITED ACCEPTS NO RESPONSIBILITY FOR THE CONSEQUENCES OF THIS DOCUMENT BEING RELIED UPON BY ANY OTHER PARTY, OR BEING USED FOR ANY OTHER PURPOSE, OR CONTAINING ANY ERROR OR OMISSION WHICH IS DUE TO AN ERROR OR OMISSION IN DATA SUPPLIED TO US BY OTHER THIRD PARTIES.