



**IF IN DOUBT - ASK**

**NOTES**


1. All levels are in metres above ordnance datum (mAOD).
2. All dimensions are in millimeters unless otherwise noted.

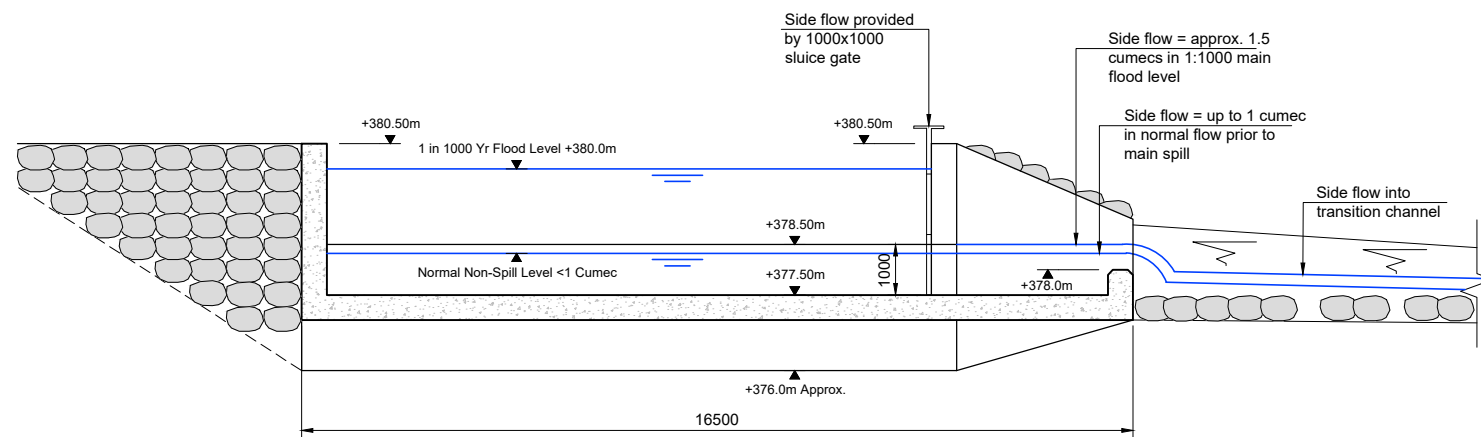

Section A  
1:150 @ A3

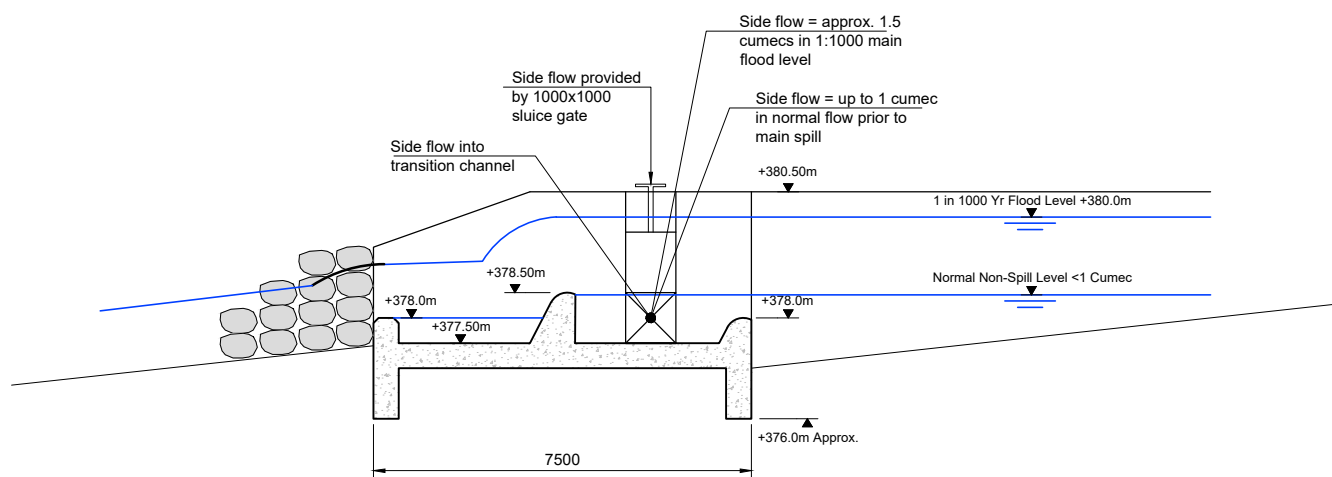

Section B  
1:150 @ A3

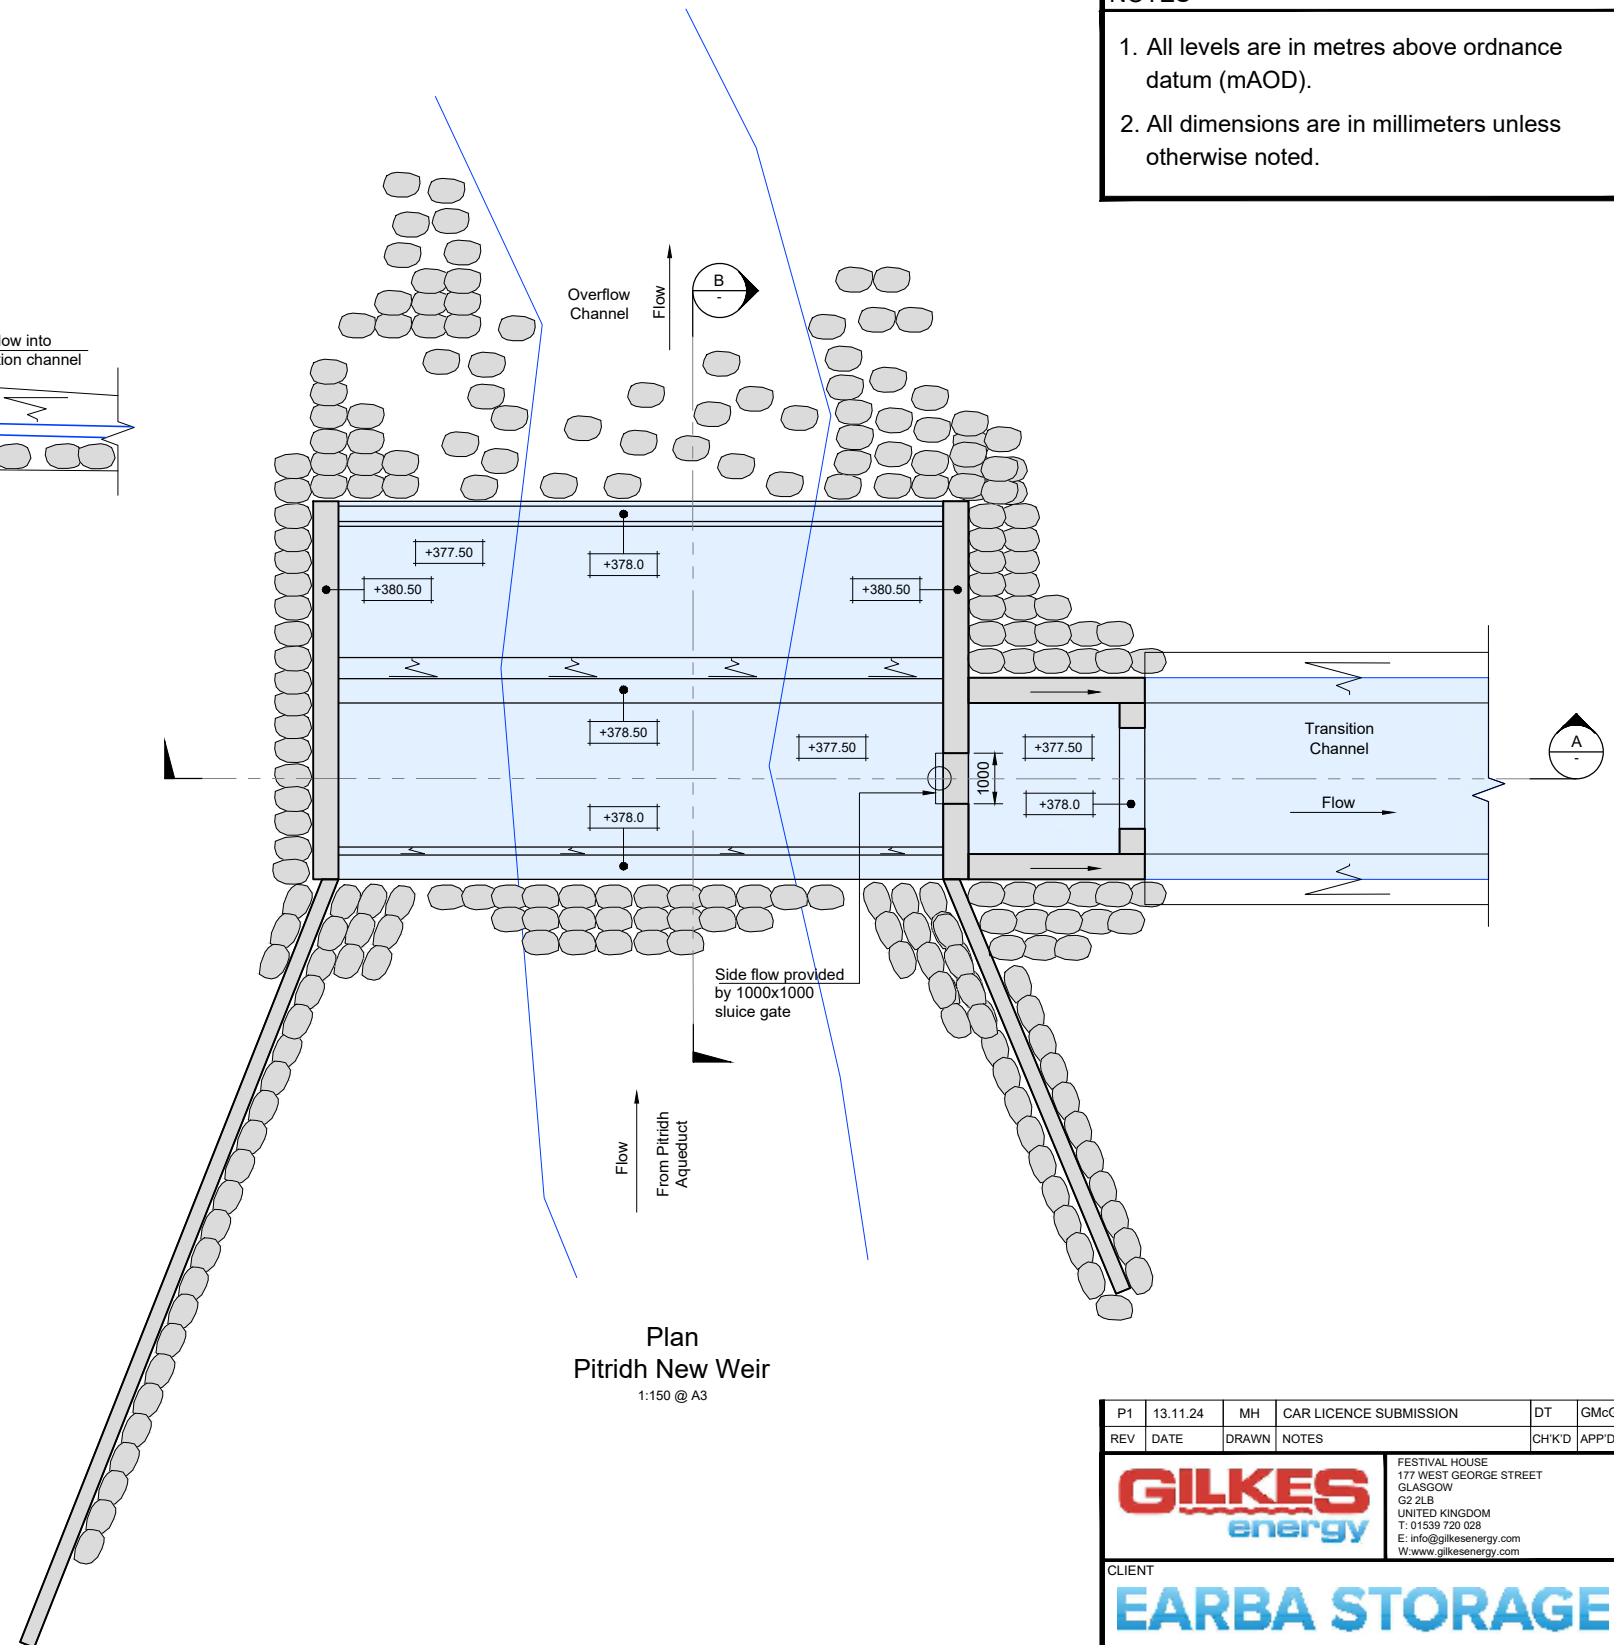

Plan Pitridh New Weir  
1:150 @ A3

P1	13.11.24	MH	CAR LICENCE SUBMISSION	DT	GMcG
REV	DATE	DRAWN	NOTES	CHK'D	APP'D

**GILKES energy**  
 FESTIVAL HOUSE  
 177 WEST GEORGE STREET  
 GLASGOW  
 G2 2LB  
 UNITED KINGDOM  
 T: 01539 720 028  
 E: info@gilkesenergy.com  
 W: www.gilkesenergy.com

CLIENT  
**EARBA STORAGE**  
 A GILKES ENERGY COMPANY

PROJECT  
**PROPOSED EARBA PSH**

TITLE  
**PITRIDH WEIR  
 GENERAL ARRANGEMENT  
 FIGURE 2.21.5**

SIZE	SCALE AT A3	STATUS
A3	1:150	PRELIMINARY

DRAWING NUMBER	REVISION
EAR/GEL/286	P1