




**IF IN DOUBT - ASK**

NOTES

- 1. All levels are in metres above ordnance datum (mAOD).

© Crown Copyright and database rights 2024. Ordnance Survey License Number 100048957. Supplied by: [www.ukmapcentre.com](http://www.ukmapcentre.com)

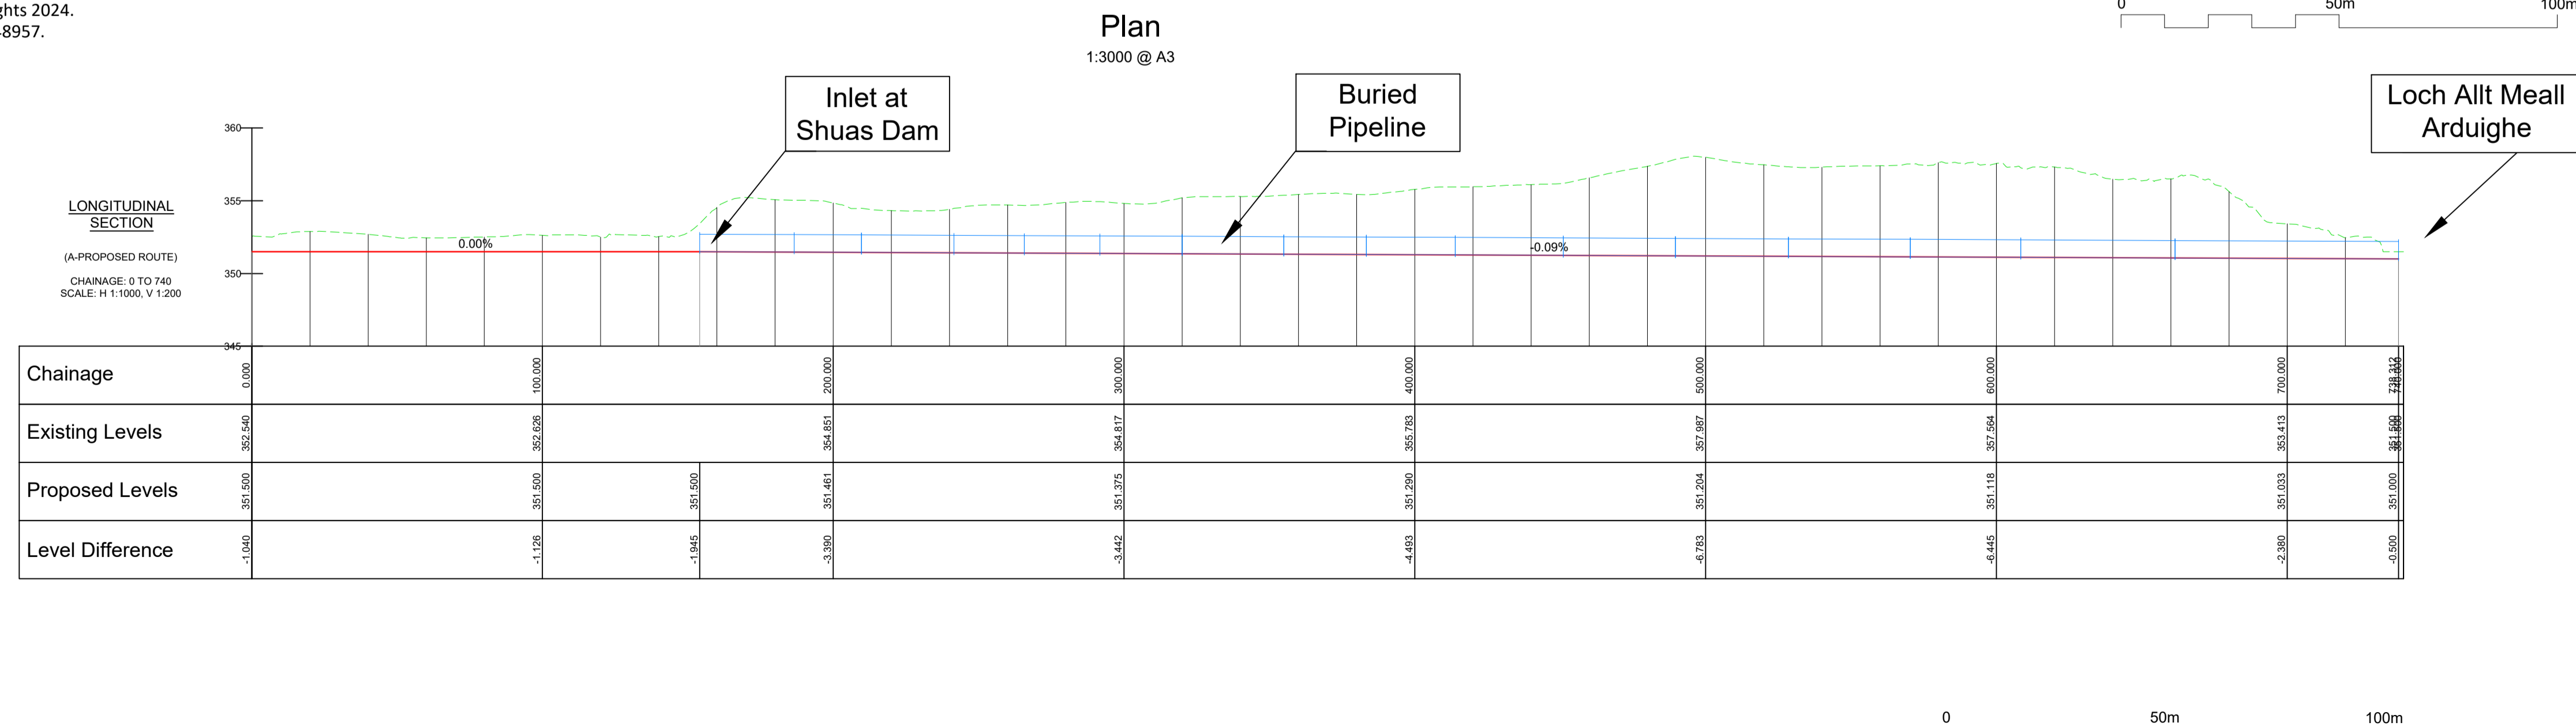

REV	DATE	DRAWN	NOTES	CHK'D	APP'D
P2	13.11.24	MH	CAR LICENCE SUBMISSION	DT	GMcG
P1	30.01.24	MW	FOR PLANNING	DT	GMcG

**GILKES**  
FESTIVAL HOUSE  
177 WEST GEORGE STREET  
GLASGOW  
G2 2LB  
UNITED KINGDOM  
T: 01539 720 028  
E: [info@gilkesenergy.com](mailto:info@gilkesenergy.com)  
W: [www.gilkesenergy.com](http://www.gilkesenergy.com)

CLIENT  
**EARBA STORAGE**  
A GILKES ENERGY COMPANY

PROJECT  
**PROPOSED EARBA PSH**

TITLE  
**SHUAS AQUEDUCT  
PLAN AND LONG SECTION  
FIGURE 2.22**

SIZE <b>A3</b>	SCALE AT A3 1:3000 @ A3	STATUS <b>PLANNING</b>
DRAWING NUMBER <b>EAR/GEL/298</b>	REVISION <b>P2</b>	

© GILKES ENERGY LIMITED  
THIS DOCUMENT IS ISSUED FOR THE PARTY WHICH COMMISSIONED IT AND FOR SPECIFIC PURPOSES CONNECTED WITH THE CAPTIONED PROJECT ONLY. IT SHOULD NOT BE RELIED UPON BY ANY OTHER PARTY FOR ANY OTHER PURPOSE. GILKES ENERGY LIMITED ACCEPT NO RESPONSIBILITY FOR THE CONSEQUENCES OF THIS DOCUMENT BEING RELIED UPON BY ANY OTHER PARTY, OR BEING USED FOR ANY OTHER PURPOSE, OR CONTAINING ANY ERROR OR OMISSION WHICH IS DUE TO AN ERROR OR OMISSION IN DATA SUPPLIED TO US BY OTHER THIRD PARTIES.