




North

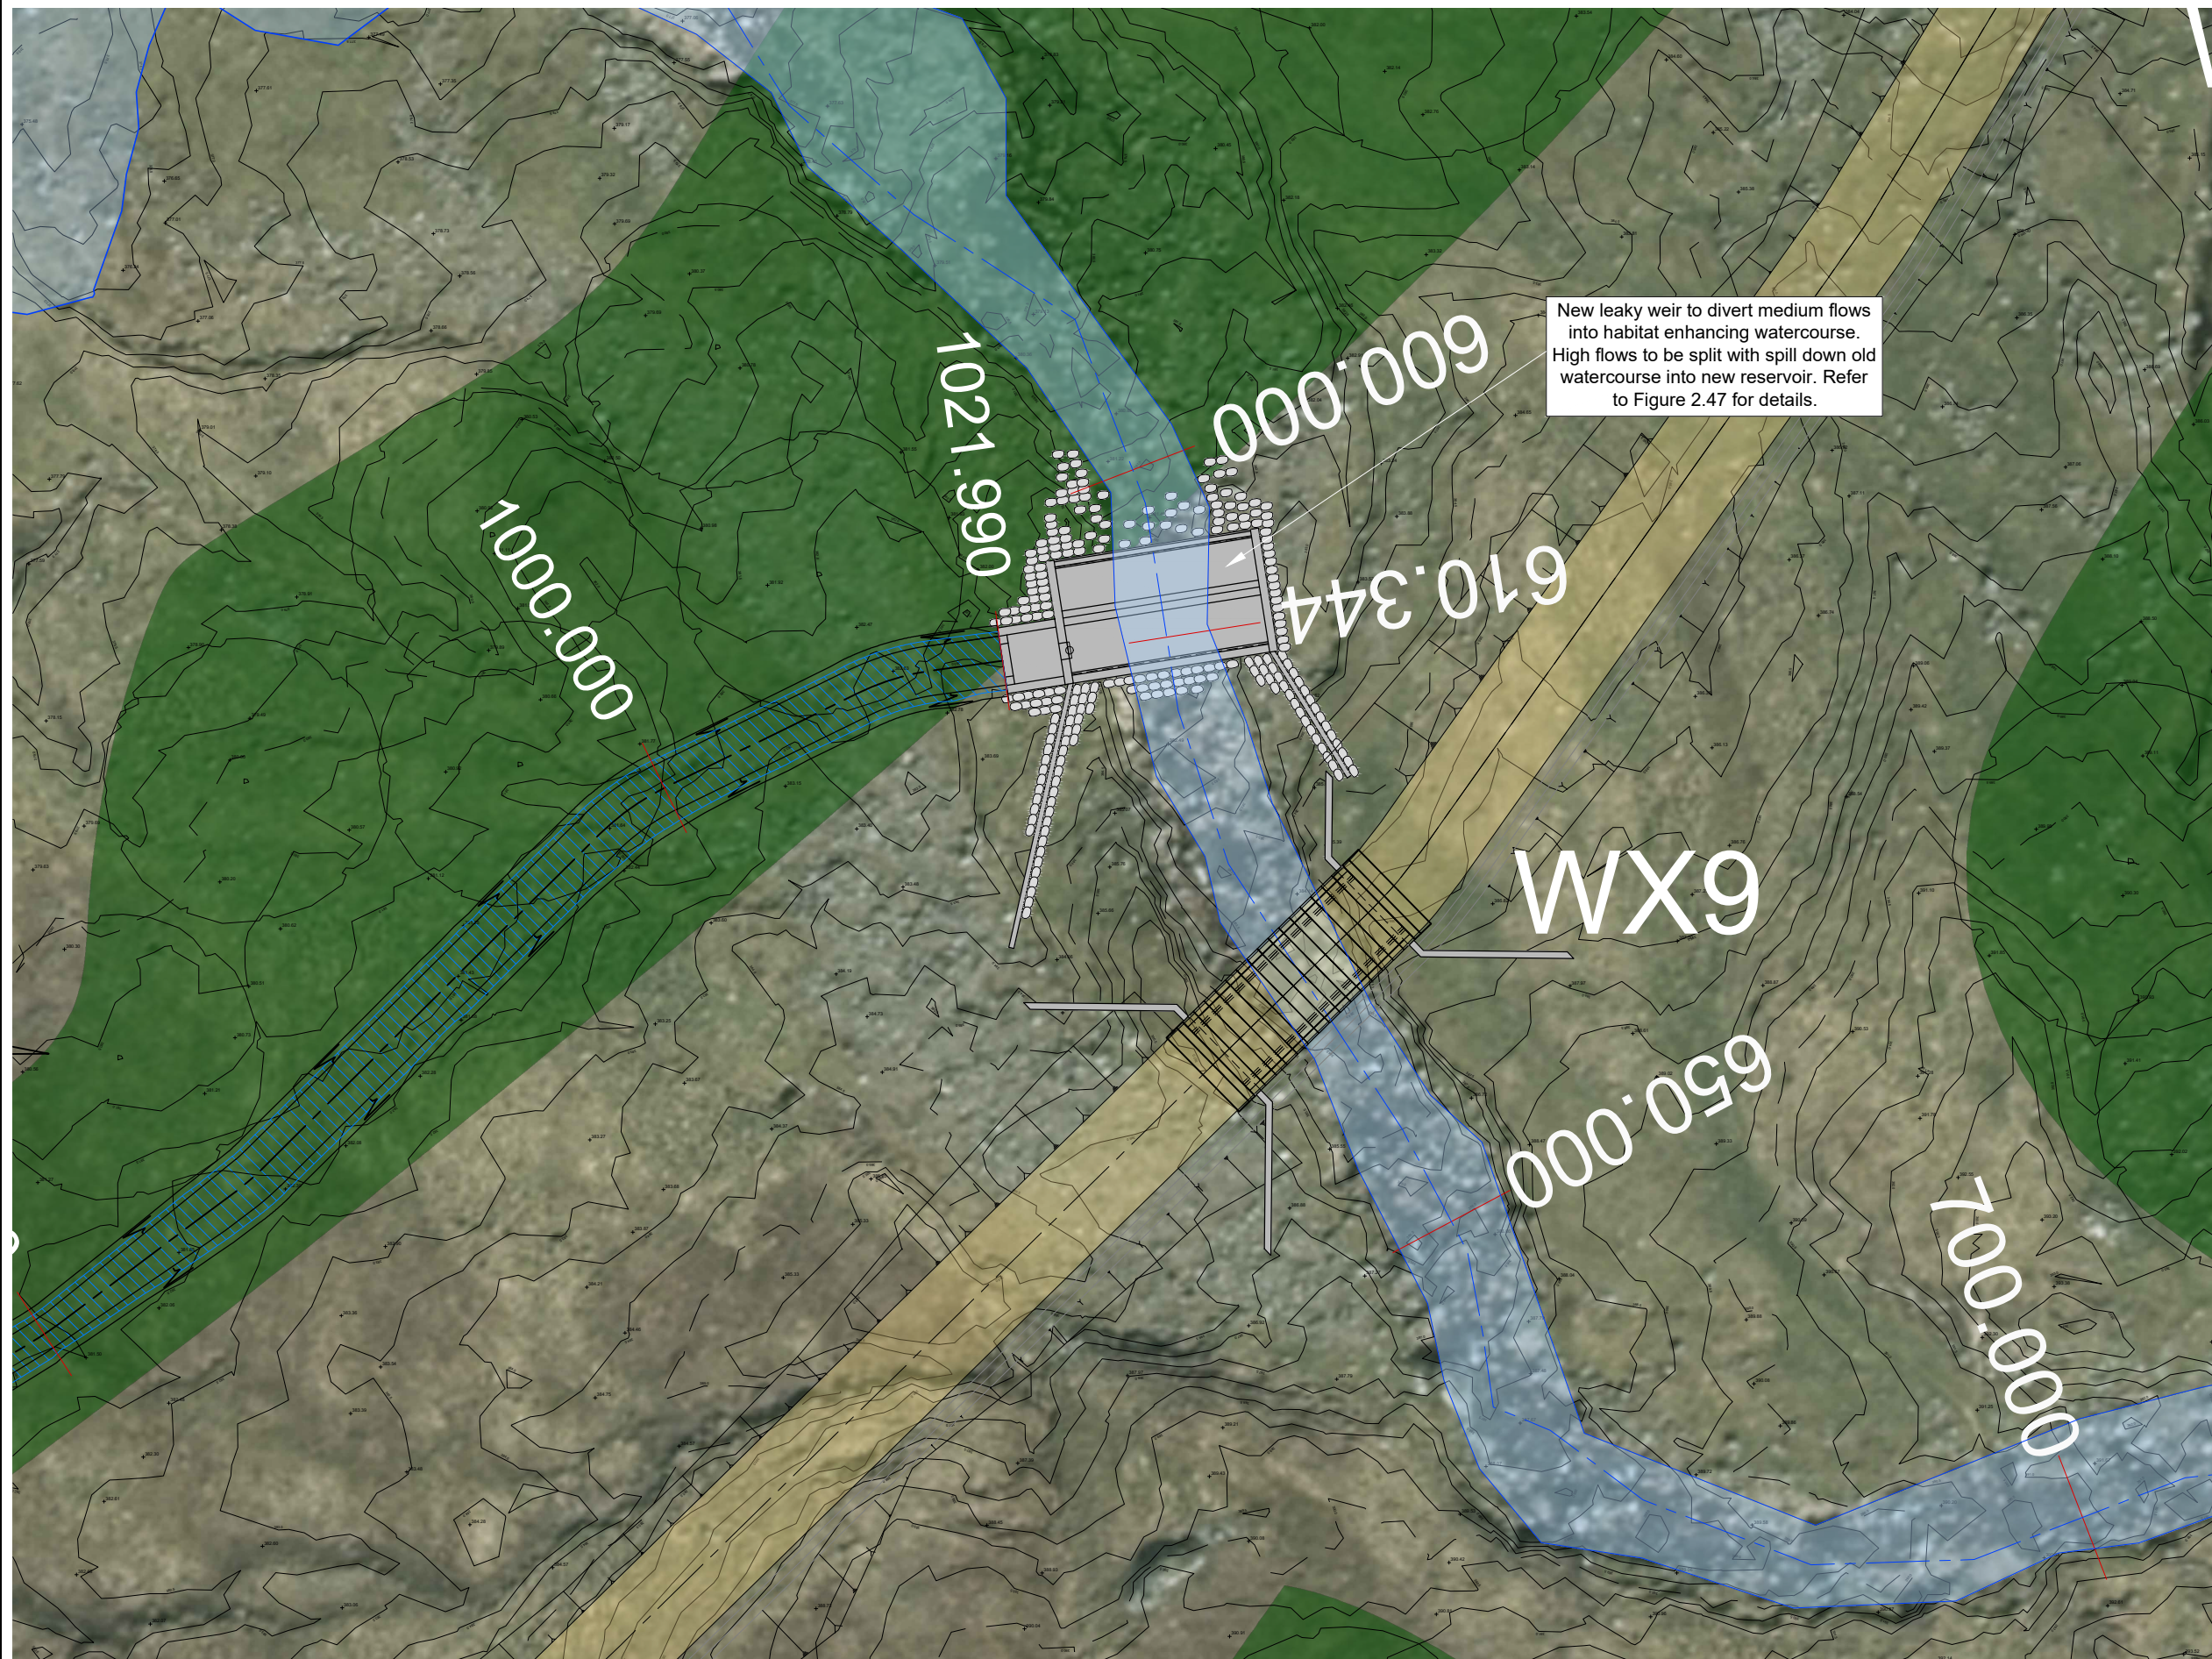

New leaky weir to divert medium flows into habitat enhancing watercourse. High flows to be split with spill down old watercourse into new reservoir. Refer to Figure 2.47 for details.

### IF IN DOUBT - ASK

#### NOTES

- All levels are in metres above ordnance datum (mAOD).
- All chainages are in metres.

#### LEGEND

- Existing Stream
- New Stream and Lochan
- New Tree Planting - Riparian Mix
- New Tree
- PSH Track

P2	13.11.24	MH	CAR LICENCE SUBMISSION	DT	GMcG
P1	23.10.24	MH	PRELIMINARY	DT	GMcG
REV	DATE	DRAWN	NOTES	CHKD	APP'D

**GILKES energy**  
 FESTIVAL HOUSE  
 177 WEST GEORGE STREET  
 GLASGOW  
 G2 2LB  
 UNITED KINGDOM  
 T: 011559 720 028  
 E: info@gilkesenergy.com  
 W: www.gilkesenergy.com

CLIENT  
**EARBA STORAGE**  
 A GILKES ENERGY COMPANY


PROJECT  
**PROPOSED EARBA PSH**

TITLE  
**MOY BURN HABITAT ENHANCEMENT WORKS LAYOUT PLAN - FIGURE 2.44.2**

SIZE A3	SCALE AT A3 1:400	STATUS PRELIMINARY
DRAWING NUMBER EAR/GEL/241		REVISION P2

© Crown Copyright and database rights 2023.  
 Ordnance Survey License Number 100048957.  
 Supplied by: www.ukmapcentre.com

Plan  
**Moy Burn Spawning Habitat Enhancement**  
 1:200 @ A1, 1:400 @ A3

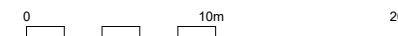

© GILKES ENERGY LIMITED  
 THIS DOCUMENT IS ISSUED FOR THE PARTY WHICH COMMISSIONED IT AND FOR SPECIFIC PURPOSES CONNECTED WITH THE CAPTIONED PROJECT ONLY. IT SHOULD NOT BE RELIED UPON BY ANY OTHER PARTY FOR ANY OTHER PURPOSE. GILKES ENERGY LIMITED ACCEPTS NO RESPONSIBILITY FOR THE CONSEQUENCES OF THIS DOCUMENT BEING RELIED UPON BY ANY OTHER PARTY, OR BEING USED FOR ANY OTHER PURPOSE, OR CONTAINING ANY ERROR OR OMISSION WHICH IS DUE TO AN ERROR OR OMISSION IN DATA SUPPLIED TO US BY OTHER THIRD PARTIES.