

IF IN DOUBT - ASK

NOTES

- All levels are in metres above ordnance datum (mAOD).
- All chainages are in metres.

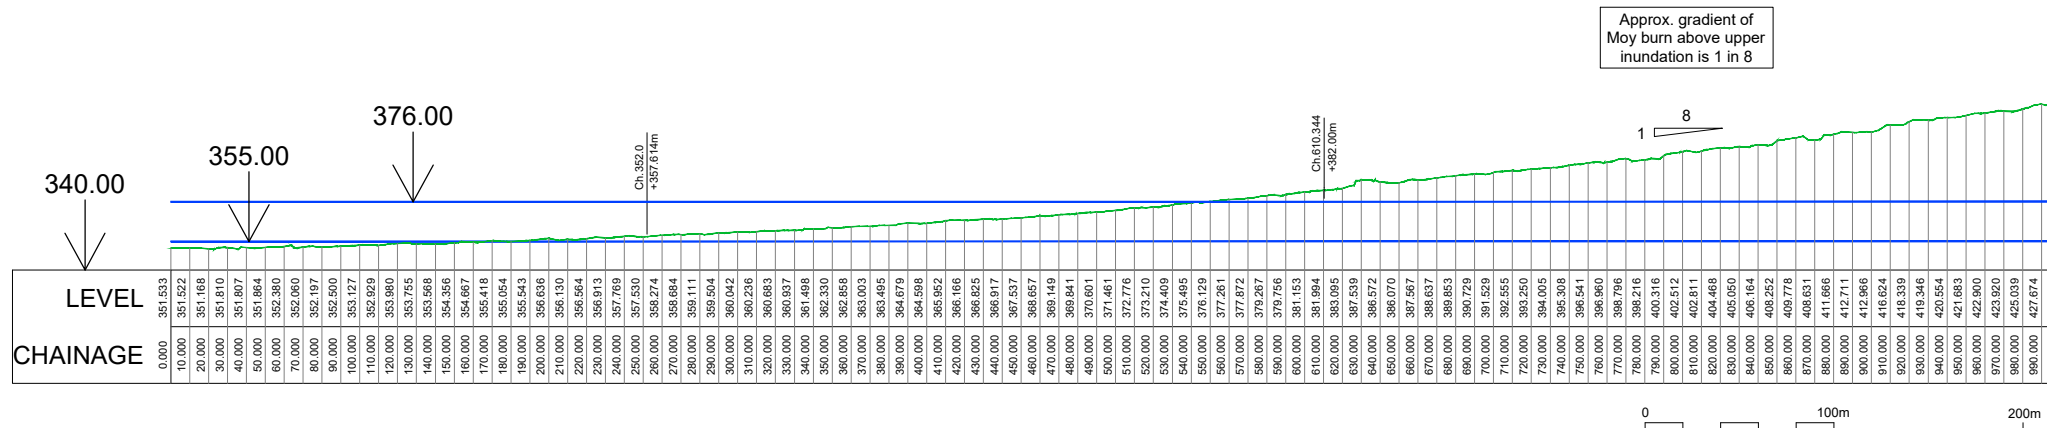
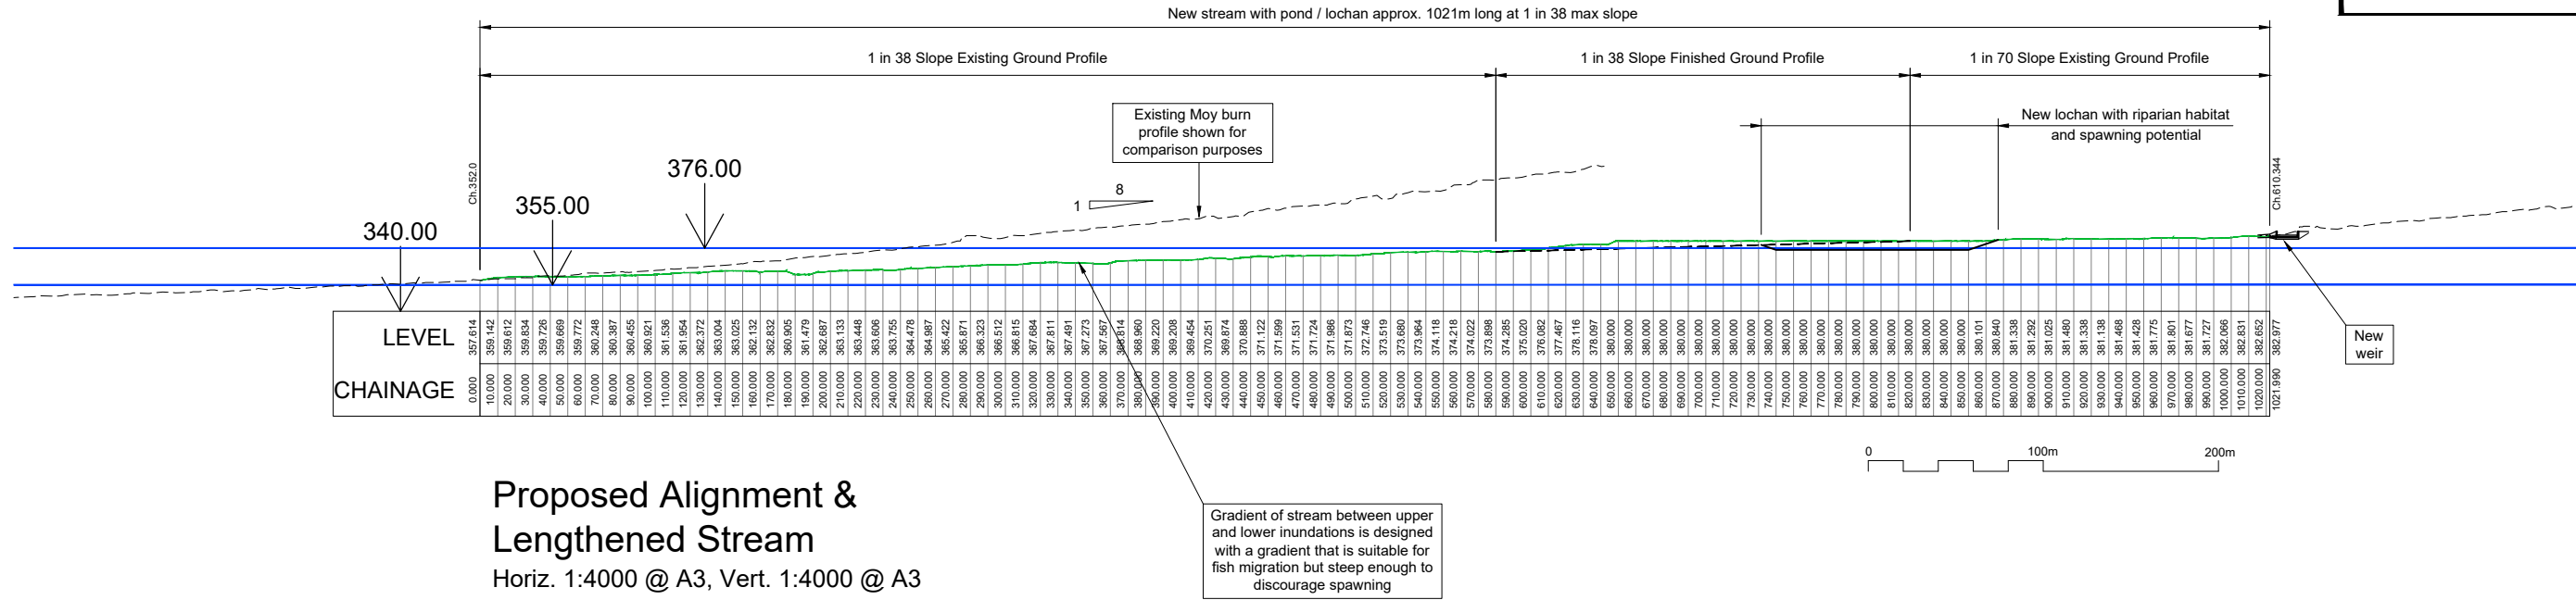


FIGURE 2.45

P2	13.11.24	MH	CAR LICENCE SUBMISSION	DT	GMcG
P1	29.08.24	MH	PRELIMINARY	DT	GMcG
REV	DATE	DRAWN	NOTES	CHKD	APP'D

GILKES energy

FESTIVAL HOUSE
 177 WEST GEORGE STREET
 GLASGOW
 G2 2LB
 UNITED KINGDOM
 T: 01539 720 028
 E: info@gilkesenergy.com
 W: www.gilkesenergy.com

CLIENT

EARBA STORAGE
 A GILKES ENERGY COMPANY

PROJECT

PROPOSED EARBA PSH

TITLE

MOY BURN HABITAT ENHANCEMENT WORKS LONGITUDINAL SECTIONS

SIZE	SCALE AT A3	STATUS
A3	1:4000	PRELIMINARY
DRAWING NUMBER	REVISION	
EAR/GEL/242	P2	

© GILKES ENERGY LIMITED
 THIS DOCUMENT IS ISSUED FOR THE PARTY WHICH COMMISSIONED IT AND FOR SPECIFIC PURPOSES CONNECTED WITH THE CAPTIONED PROJECT ONLY. IT SHOULD NOT BE RELIED UPON BY ANY OTHER PARTY FOR ANY OTHER PURPOSE. GILKES ENERGY LIMITED ACCEPTS NO RESPONSIBILITY FOR THE CONSEQUENCES OF THIS DOCUMENT BEING RELIED UPON BY ANY OTHER PARTY, OR BEING USED FOR ANY OTHER PURPOSE, OR CONTAINING ANY ERROR OR OMISSION WHICH IS DUE TO AN ERROR OR OMISSION IN DATA SUPPLIED TO US BY OTHER THIRD PARTIES.