
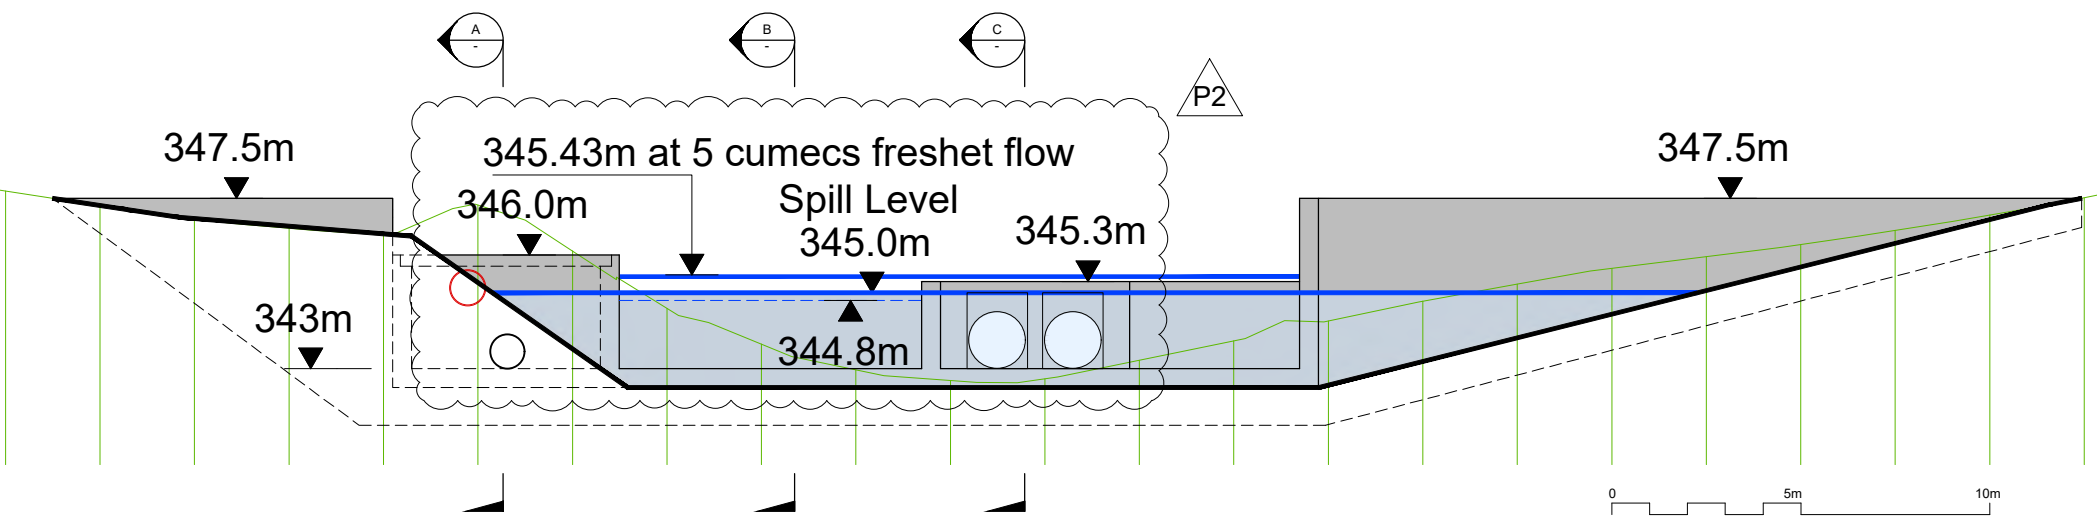


Plan
1:200 @ A3

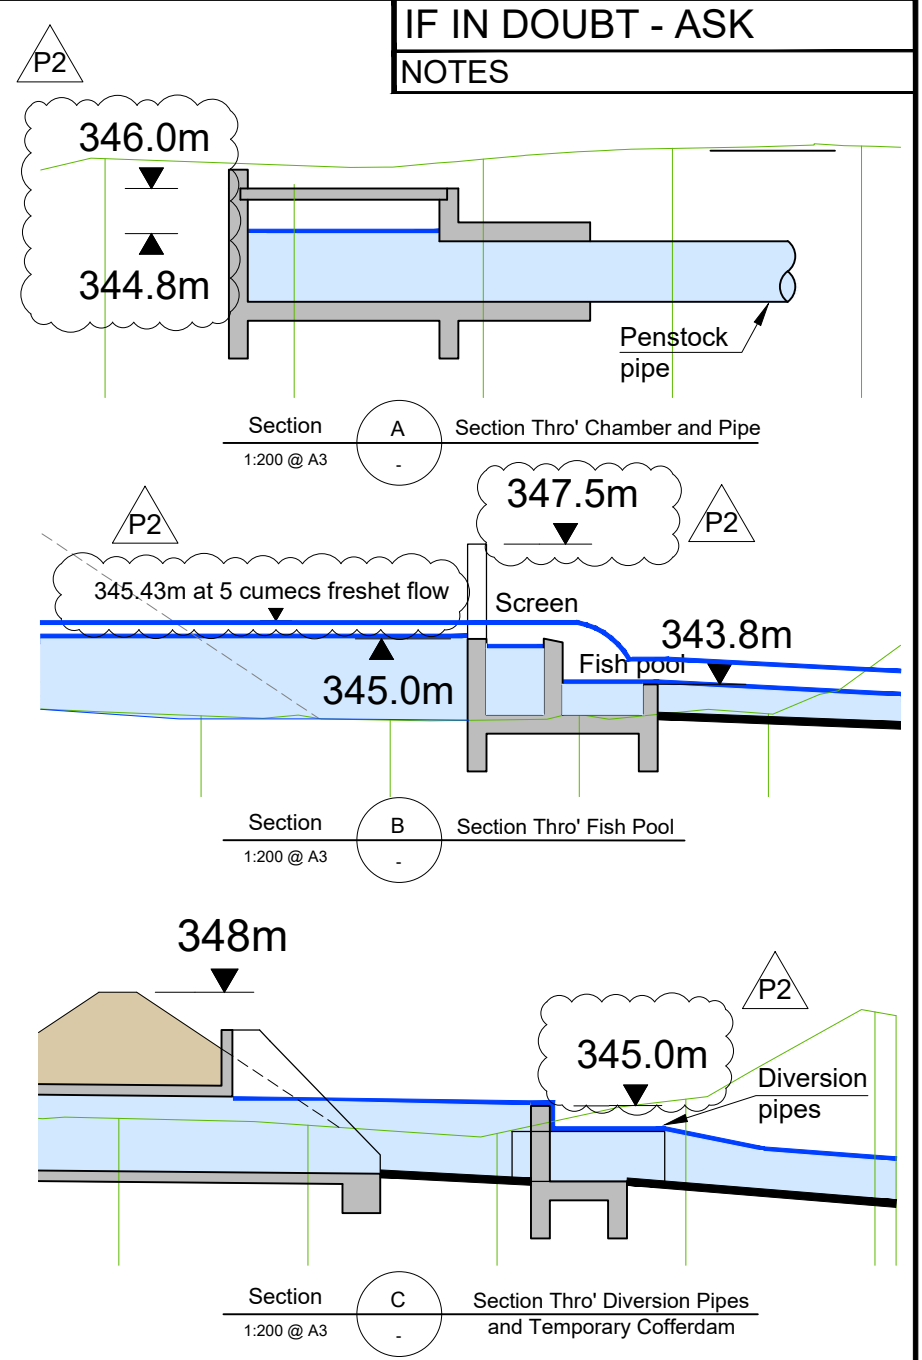

Sectional Elevation on 'X'
1:200 @ A3

P2	13.11.24	MH	CAR LICENCE SUBMISSION	DT	GMcG
P1	26.04.24	MH	CAR LICENCE SUBMISSION	DT	GMcG
REV	DATE	DRAWN	NOTES	CH'KD	APP'D
			FESTIVAL HOUSE 177 WEST GEORGE STREET GLASGOW G2 2LB UNITED KINGDOM T: 01539 720 028 E: info@gilkesenergy.com W: www.gilkesenergy.com		
CLIENT					
 A GILKES ENERGY COMPANY					
PROJECT					
PROPOSED EARBA PSH					
TITLE					
SHIOS DAM NEW ARDVERIKIE HYDRO INTAKE GENERAL ARRANGEMENT					
SIZE	SCALE AT A3		STATUS		PLANNING
A3	AS SHOWN				
DRAWING NUMBER				REVISION	
EAR/GEL/208				P2	

FIGURE 2.7.5

© GILKES ENERGY LIMITED
THIS DOCUMENT IS ISSUED FOR THE PARTY WHICH COMMISSIONED IT AND FOR SPECIFIC PURPOSES CONNECTED WITH THE CAPTIONED PROJECT ONLY. IT SHOULD NOT BE RELIED UPON BY ANY OTHER PARTY FOR ANY OTHER PURPOSE, OR BEING USED FOR ANY OTHER PURPOSE, OR CONTAINING ANY ERROR OR OMISSION WHICH IS DUE TO AN ERROR OR OMISSION IN DATA SUPPLIED TO US BY OTHER THIRD PARTIES.