


Longitudinal Profile of Alignment - Tunnel 1 (south)

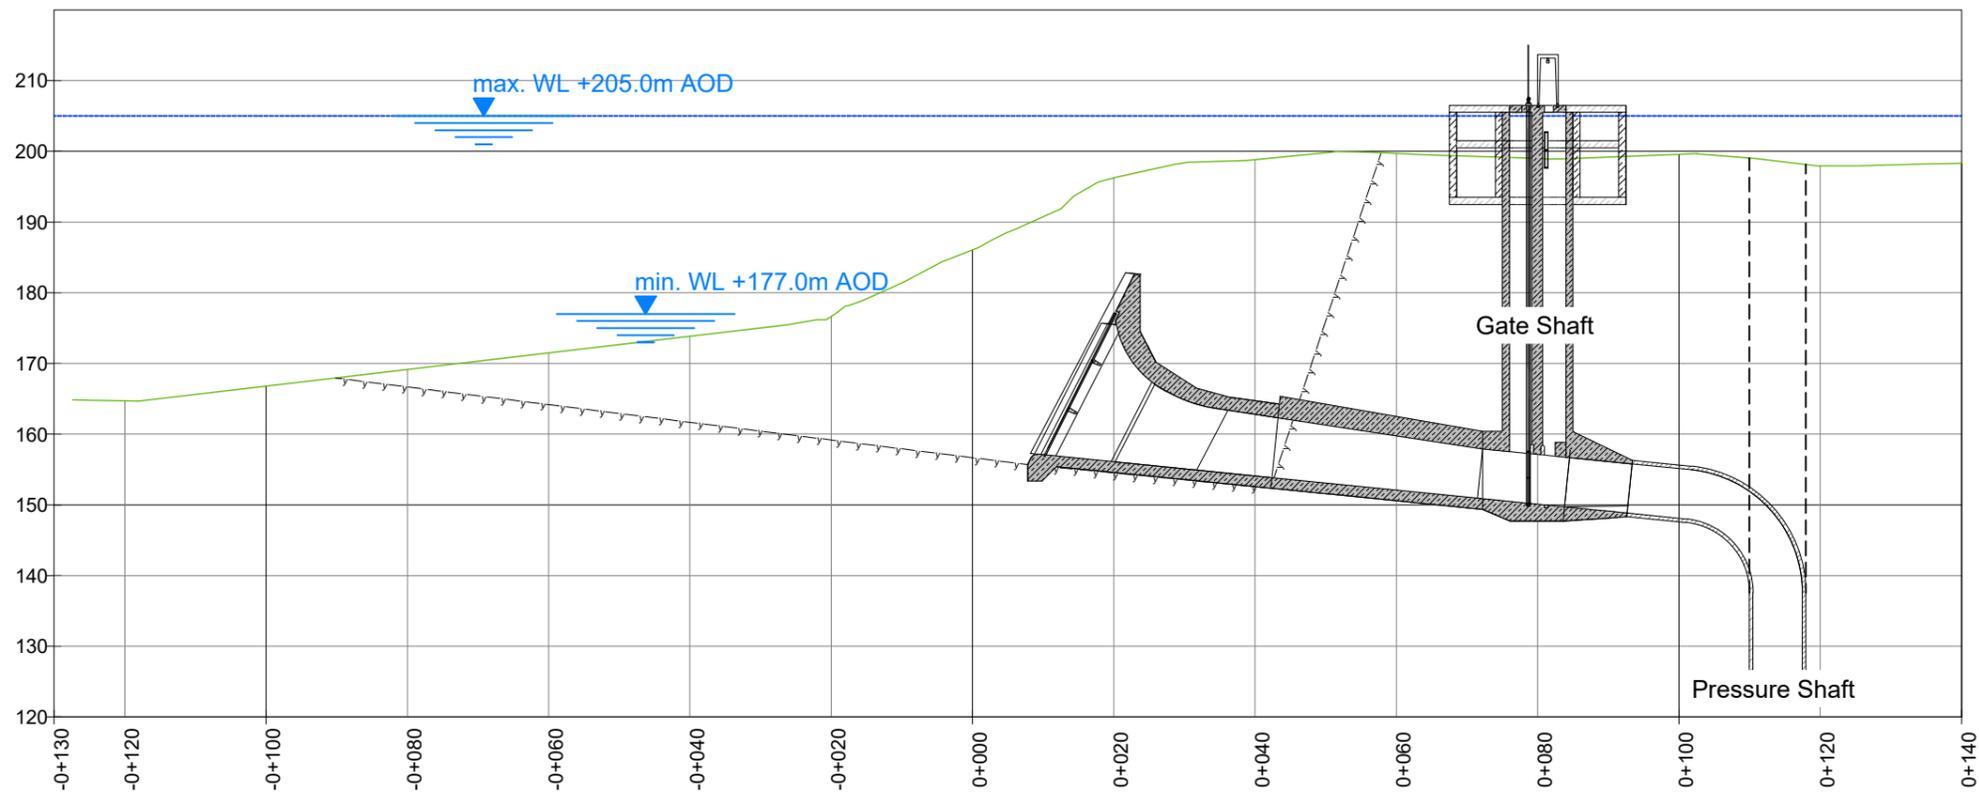

NOT FOR CONSTRUCTION