
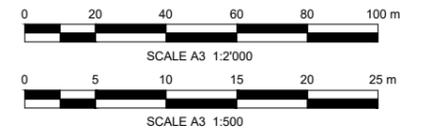


### Section DAM 4 CROSS SECTION

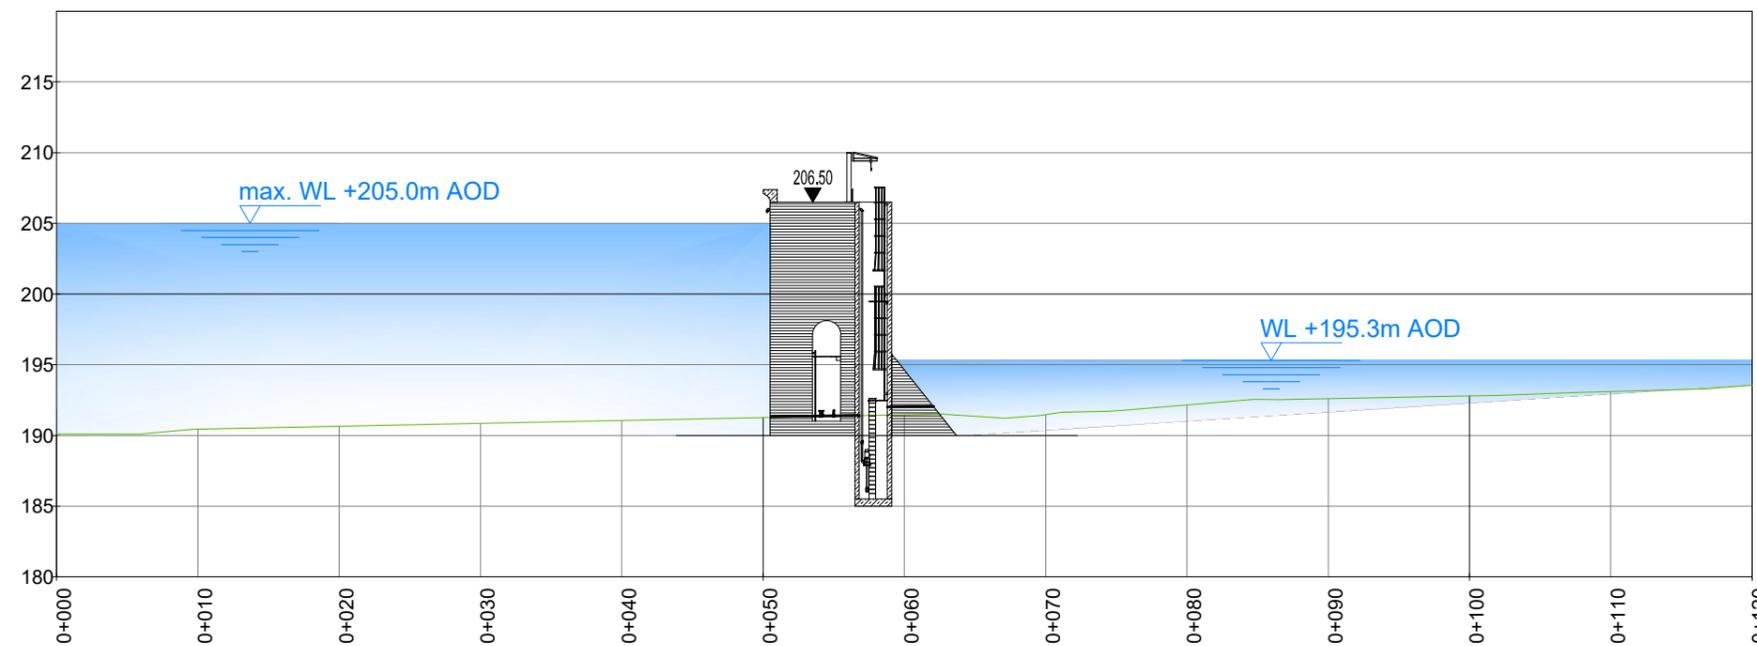

Coordinate system: British National Grid  
 Projection: Transverse Mercator  
 Datum: OSGB36

0	07.04.2025	D/HE	FIRST ISSUED
REV	DATE	BY	DESCRIPTION
Pre-FEED		<b>Loch Kemp Pumped Storage</b> CAR LICENSE APPLICATION DRAWINGS DAM 4 INDICATIVE LAYOUT AND SECTION	
DESIGNED	B.STABEL	26.01.2023	
DRAWN		07.04.2025	
CHECKED		07.04.2025	
Project No.	Scale in Paper Size A3	Drawing No.	Revision
FIS0000261	1:2.000/1:500	LKCV_FIC_RD_D\$ _SC_O_010241	0

The content of this document is intended for the exclusive use of Fichtner's client and other contractually agreed recipients. It may only be made available in whole or in part to third parties with the client's consent and on a non-reliance basis. Fichtner is not liable to third parties for the completeness and accuracy of the information provided therein.

C:\Users\FED\Fichtner GmbH & Co. KG\FIS\_P\_FIS0000261\_OE\_Loch\_Kemp - Documents\02\_Repository\00\_Technical\_Docs\Civil\_Eng\05\_GBP\LKCV\_FIC\_RD\_D4\_SC\_O\_010241.dwg