




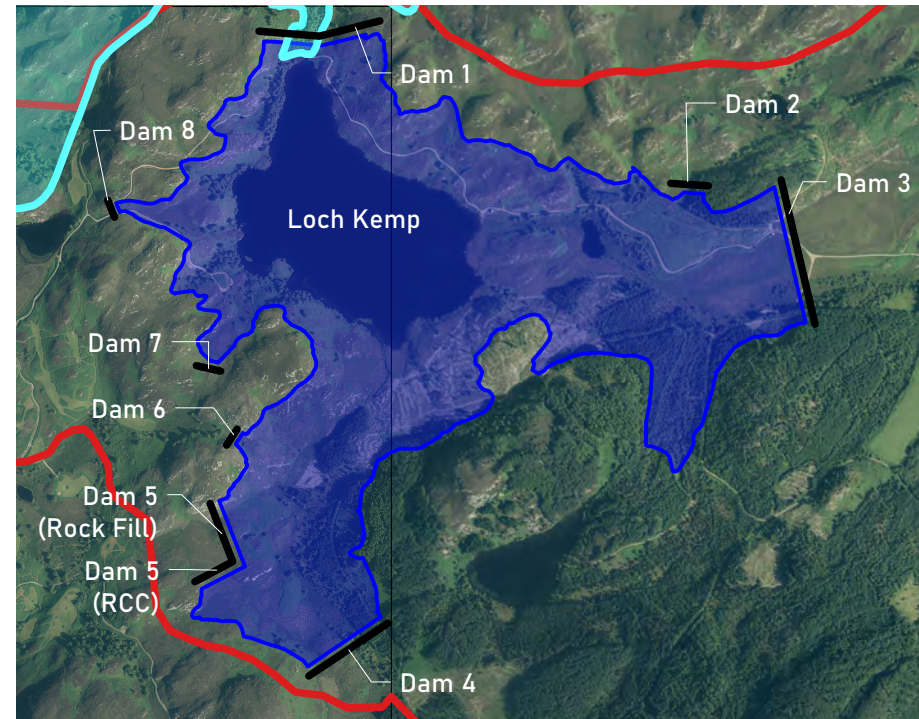

Dam Plan
1:20,000 @ A3

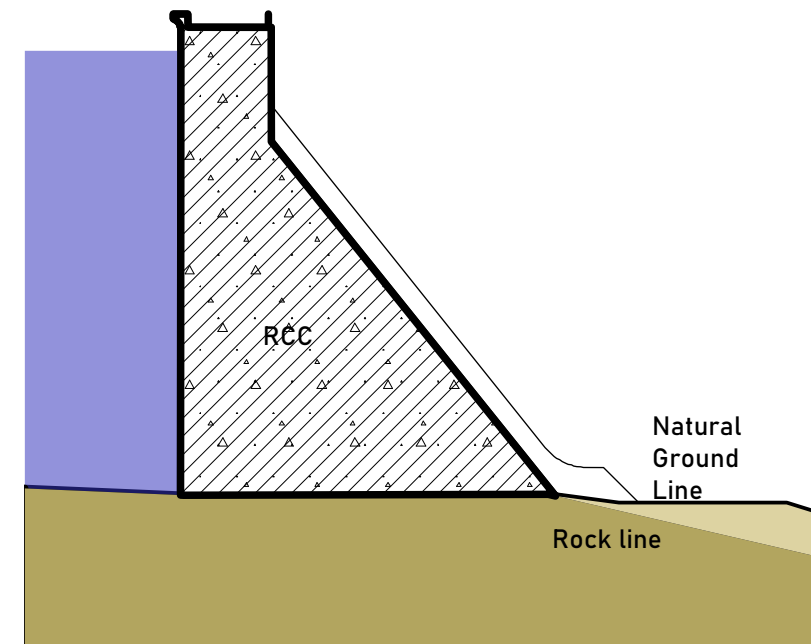


Typical RCC Dam Section
1:500 @ A3
Dam 1
Dam 4
Dam 5 (part)

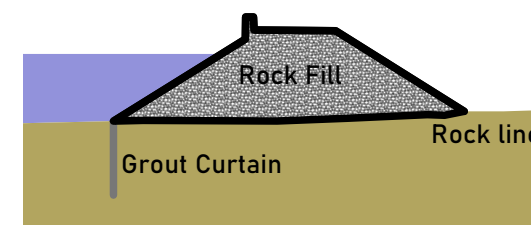

Typical Rock Fill Dam Section (without Downstream fill)
1:500 @ A3
Dam 2
Dam 5 (part)
Dam 6
Dam 7
Dam 8

Typical Rock Fill Dam Section (with Downstream fill)
1:500 @ A3
Dam 3

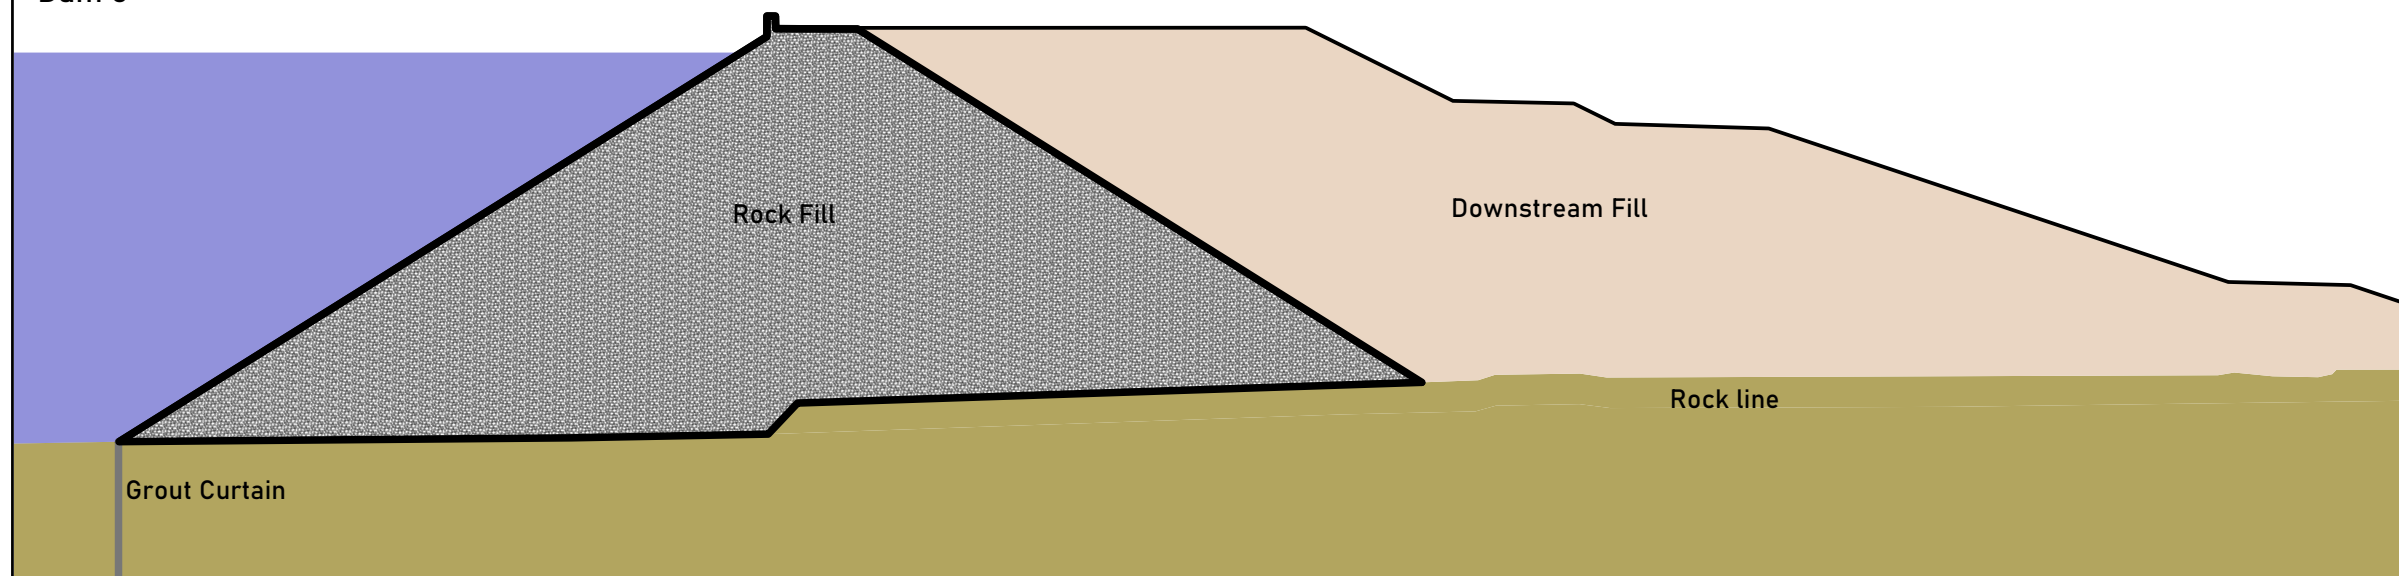

Key

- Special Area of Conservation
- Loch Kemp maximum inundation
- Site boundary
- Dams

Loch Kemp Storage EIA Report

Figure 3.3 Typical Dam Plan and Sections

Drawn by: MB Date: 20/09/2023
Drawing: 1.7241 034 Revision 02 .



**Loch Kemp
Storage**
A STATERA COMPANY

ash

HRI | Munro
architecture