








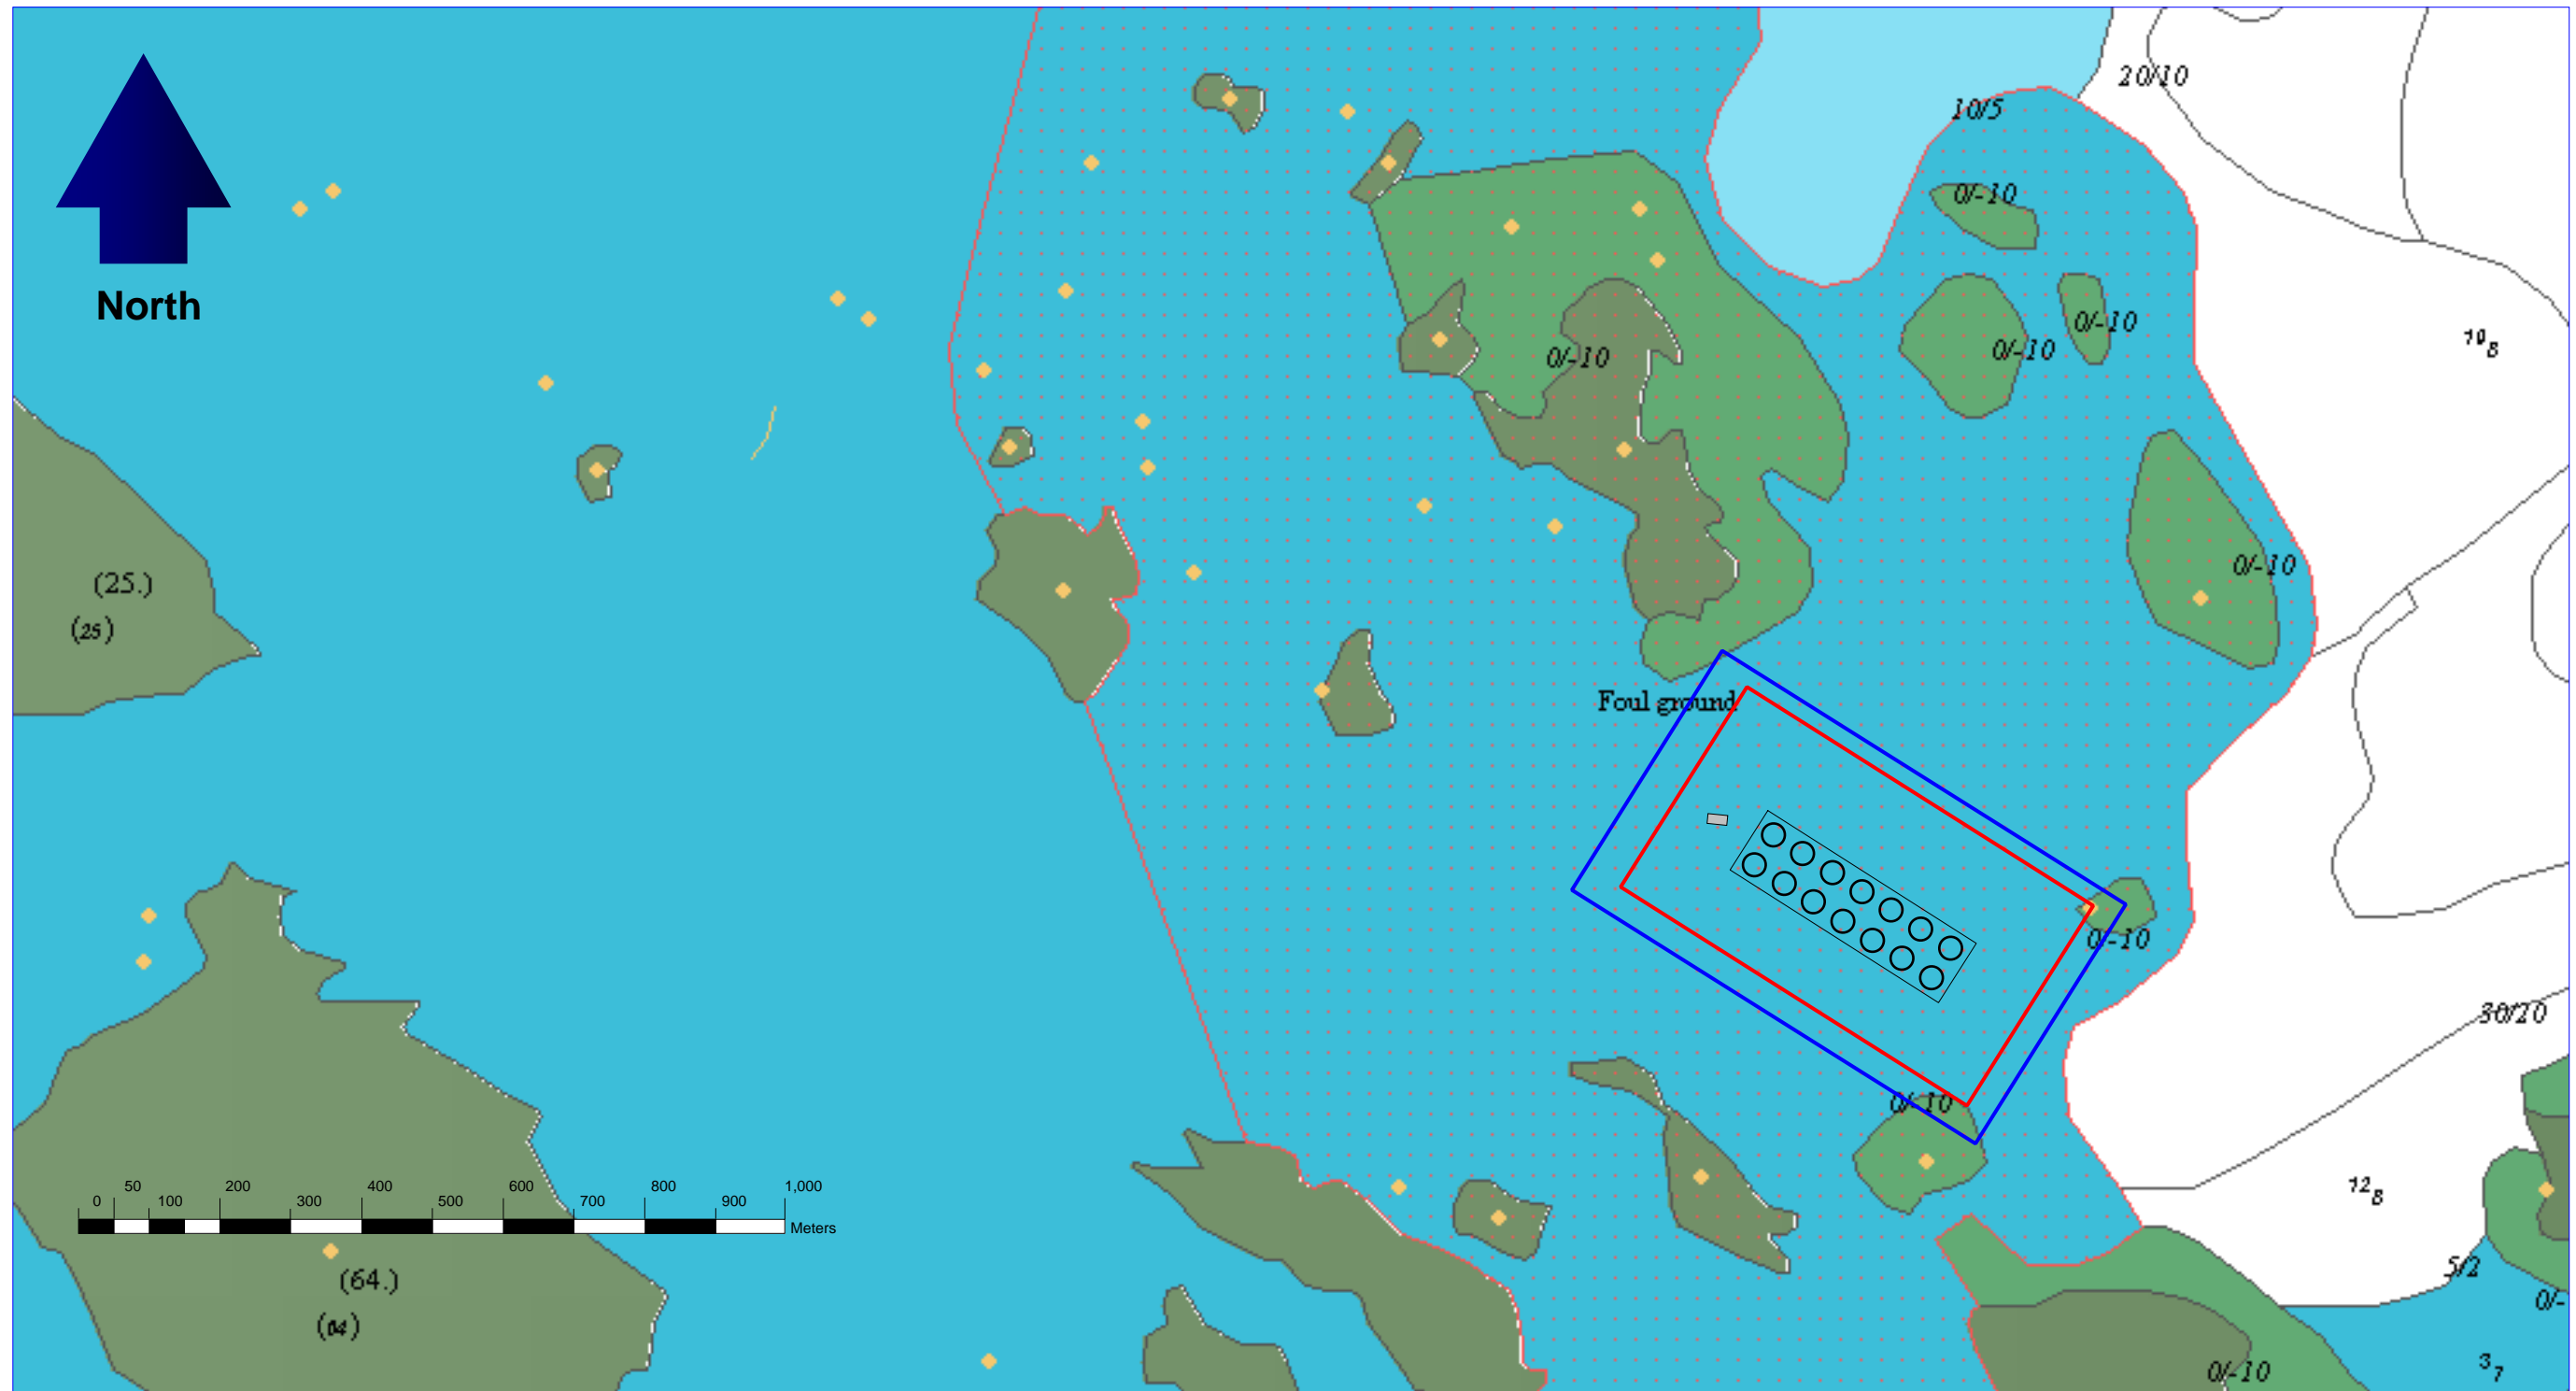
GREY HORSE CHANNEL: CHEESBAY, ISLE OF NORTH UIST	Key:	Not to scale	22/05/2017	■	■
GENERAL VIEW: ORDNANCE SURVEY MAP					
Figure 1: General view and location of Cheesebay		Scale	Date	Drawn	Checked




GREY HORSE CHANNEL: CHEESBAY, ISLE OF NORTH UIST		Key:  Site Location.				
LOCATION PLAN: ORDNANCE SURVEY MAP			1:50,000	22/05/2017		
Figure 2	General view of proposed lease area.		Scale	Date	Drawn	Checked



GREY HORSE CHANNEL: CHEESBAY, ISLE OF NORTH UIST	Key:				
LOCATION PLAN: ORDNANCE SURVEY MAP	 Crown Estate Lease Area	1:10,000	22/05/2017		
Figure 3	Detailed view of Grey Horse Channel. 14 circular plastic cages 100m circumference.	 Mooring Containment Area	Scale	Date	Drawn
		 Cages			Checked



GREY HORSE CHANNEL: CHEESBAY, ISLE OF NORTH UIST		Key:	1:10,000	22/05/2017	■	■	
ADMIRALTY CHART EXTRACT OF SITE LOCATION							□
Figure 4	Detailed view of Grey Horse Channel, 14 circular plastic cages 100m circumference.	□	Mooring Area	○ ○ ○ ○ ○ ○ ○ ○	Cages	■	Feed Barge

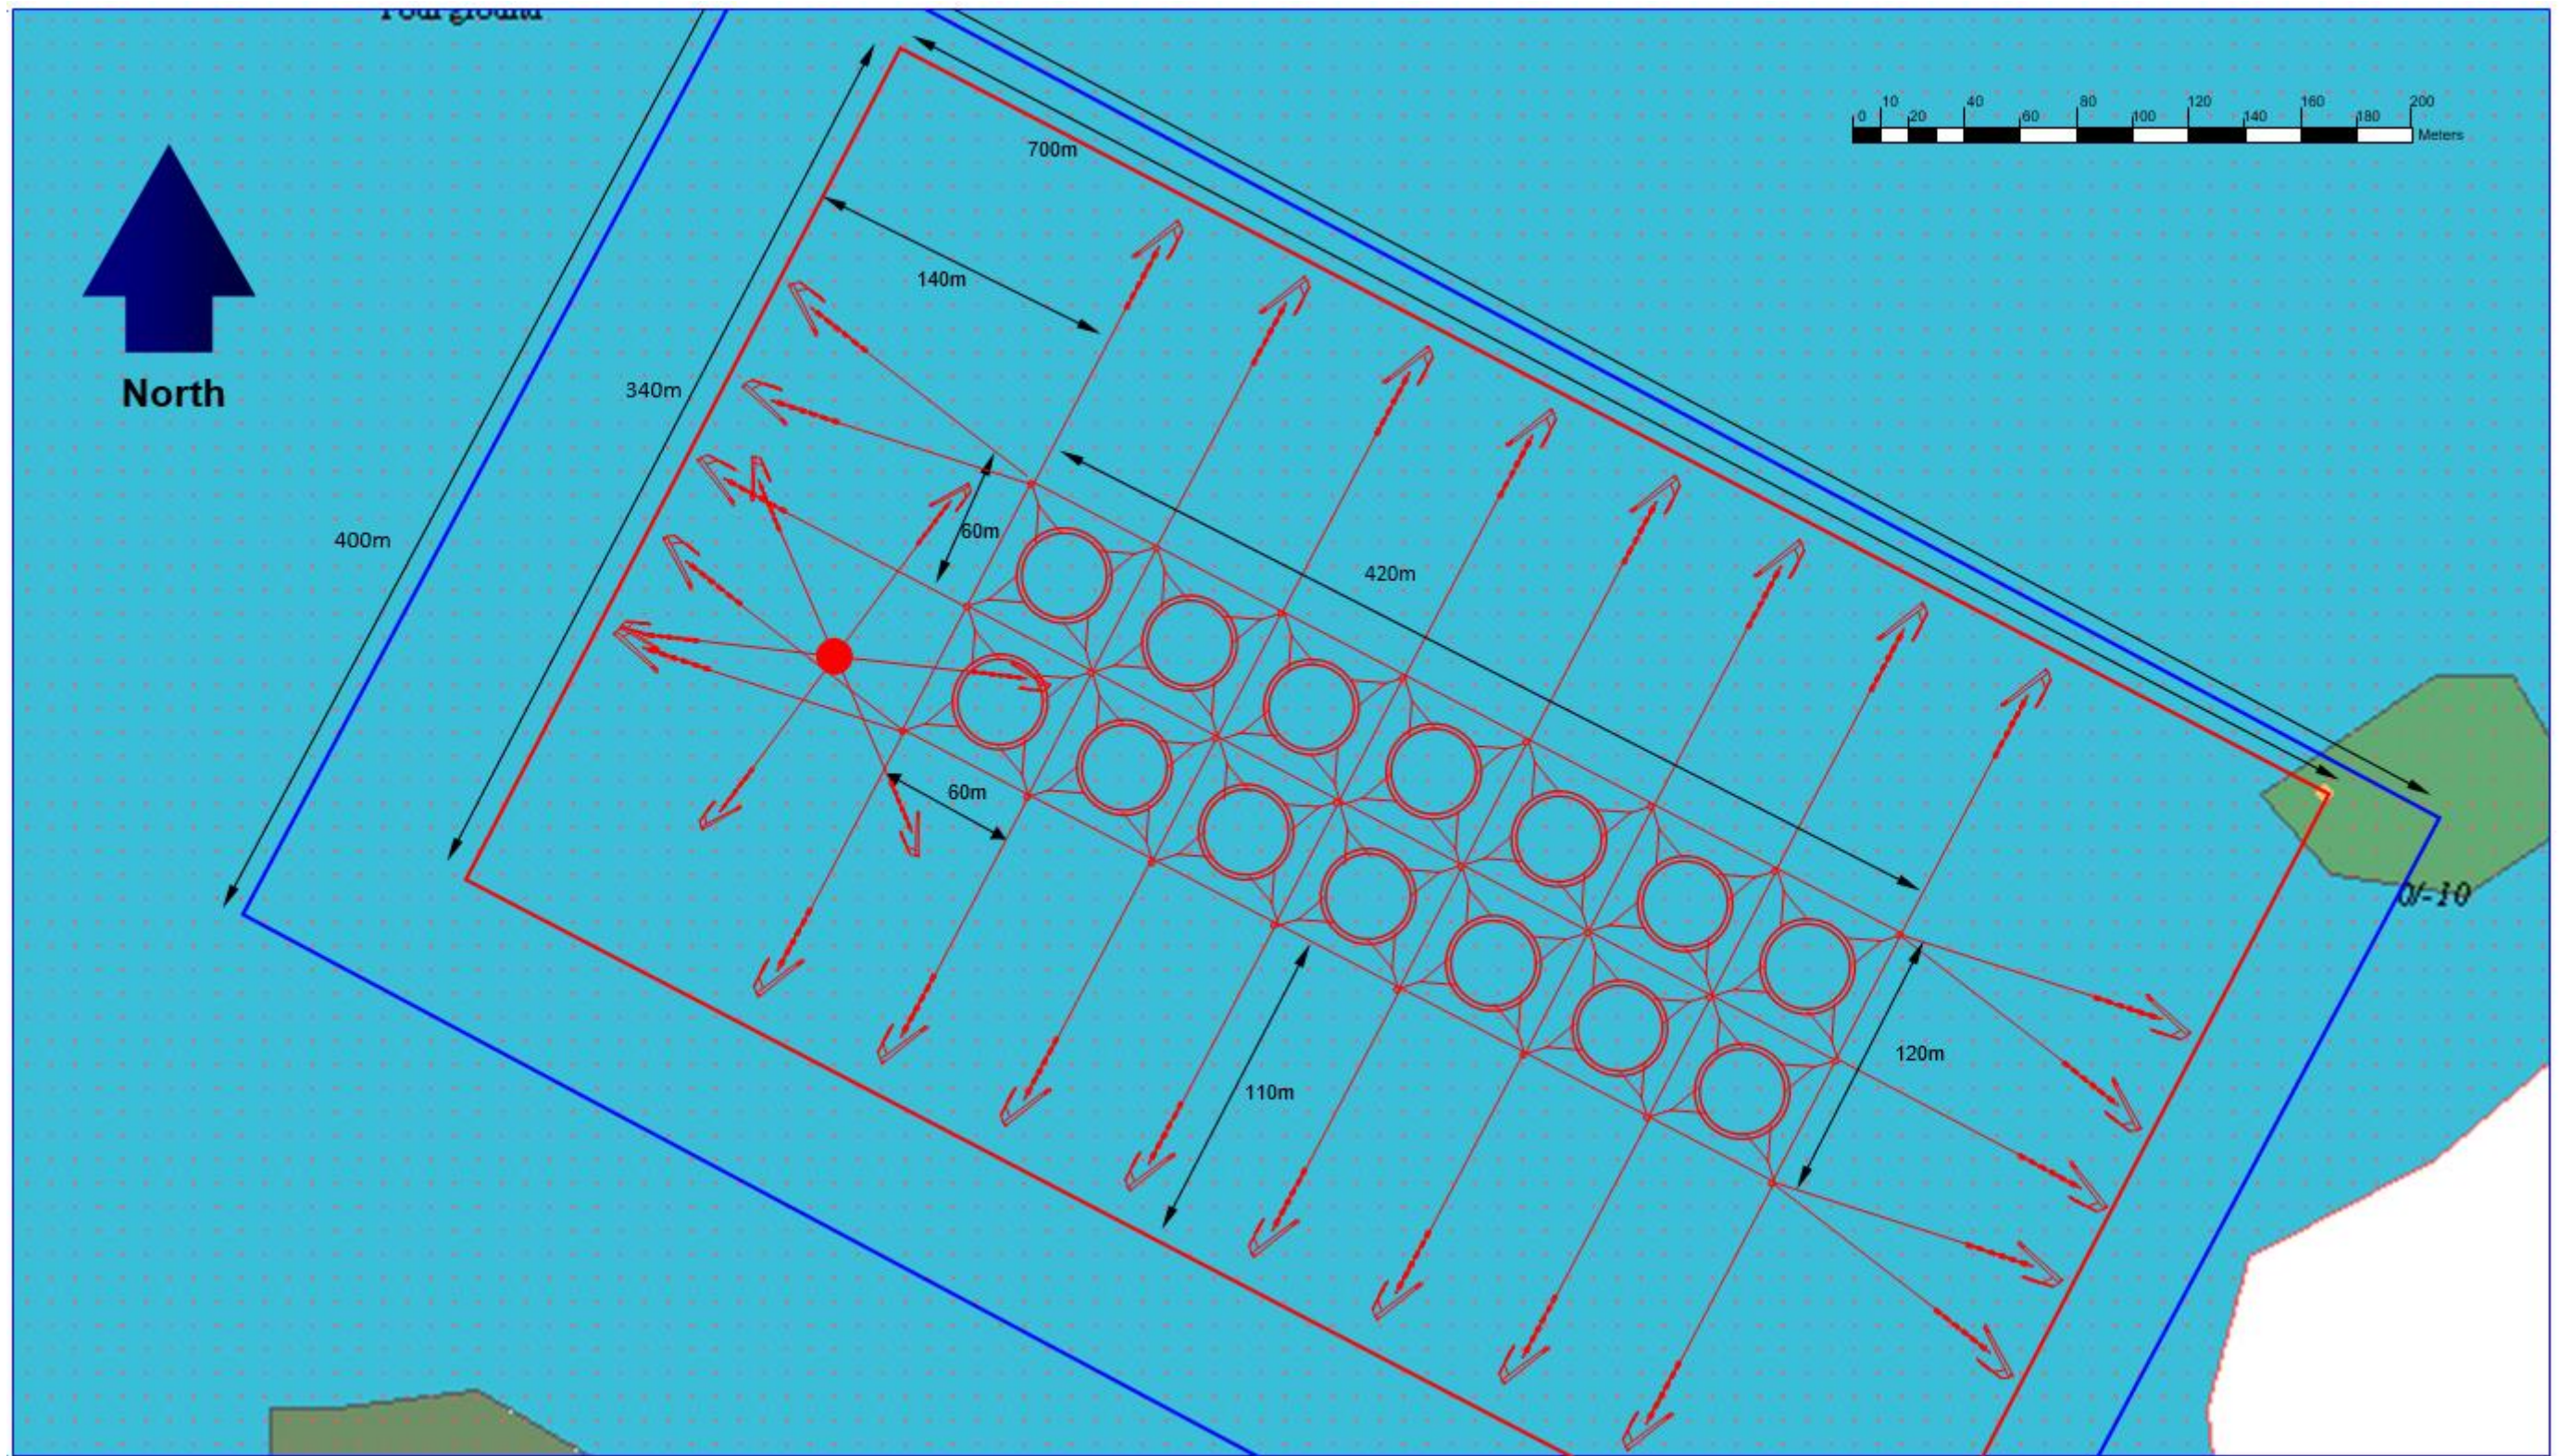

GREY HORSE CHANNEL: CHEESBAY, ISLE OF NORTH UIST		Key:		1:2,500	22/05/2017	■	■
SITE PLAN		← Mooring rope and anchor	□ Crown Estate Lease Area				
Figure 5	Detailed illustrations of cages and moorings. 14 circular plastic cages 100m circumference.	◻ Feeding Barge	○ Cages	Scale	Date	Drawn	Checked