


ALL INFORMATION ON THIS DRAWING IS INDICATIVE ONLY, AND
MAY BE SUBJECT TO
FURTHER DESIGN DEVELOPMENT.
DO NOT SCALE

LEGEND
—— INSTALLATION BOUNDARY

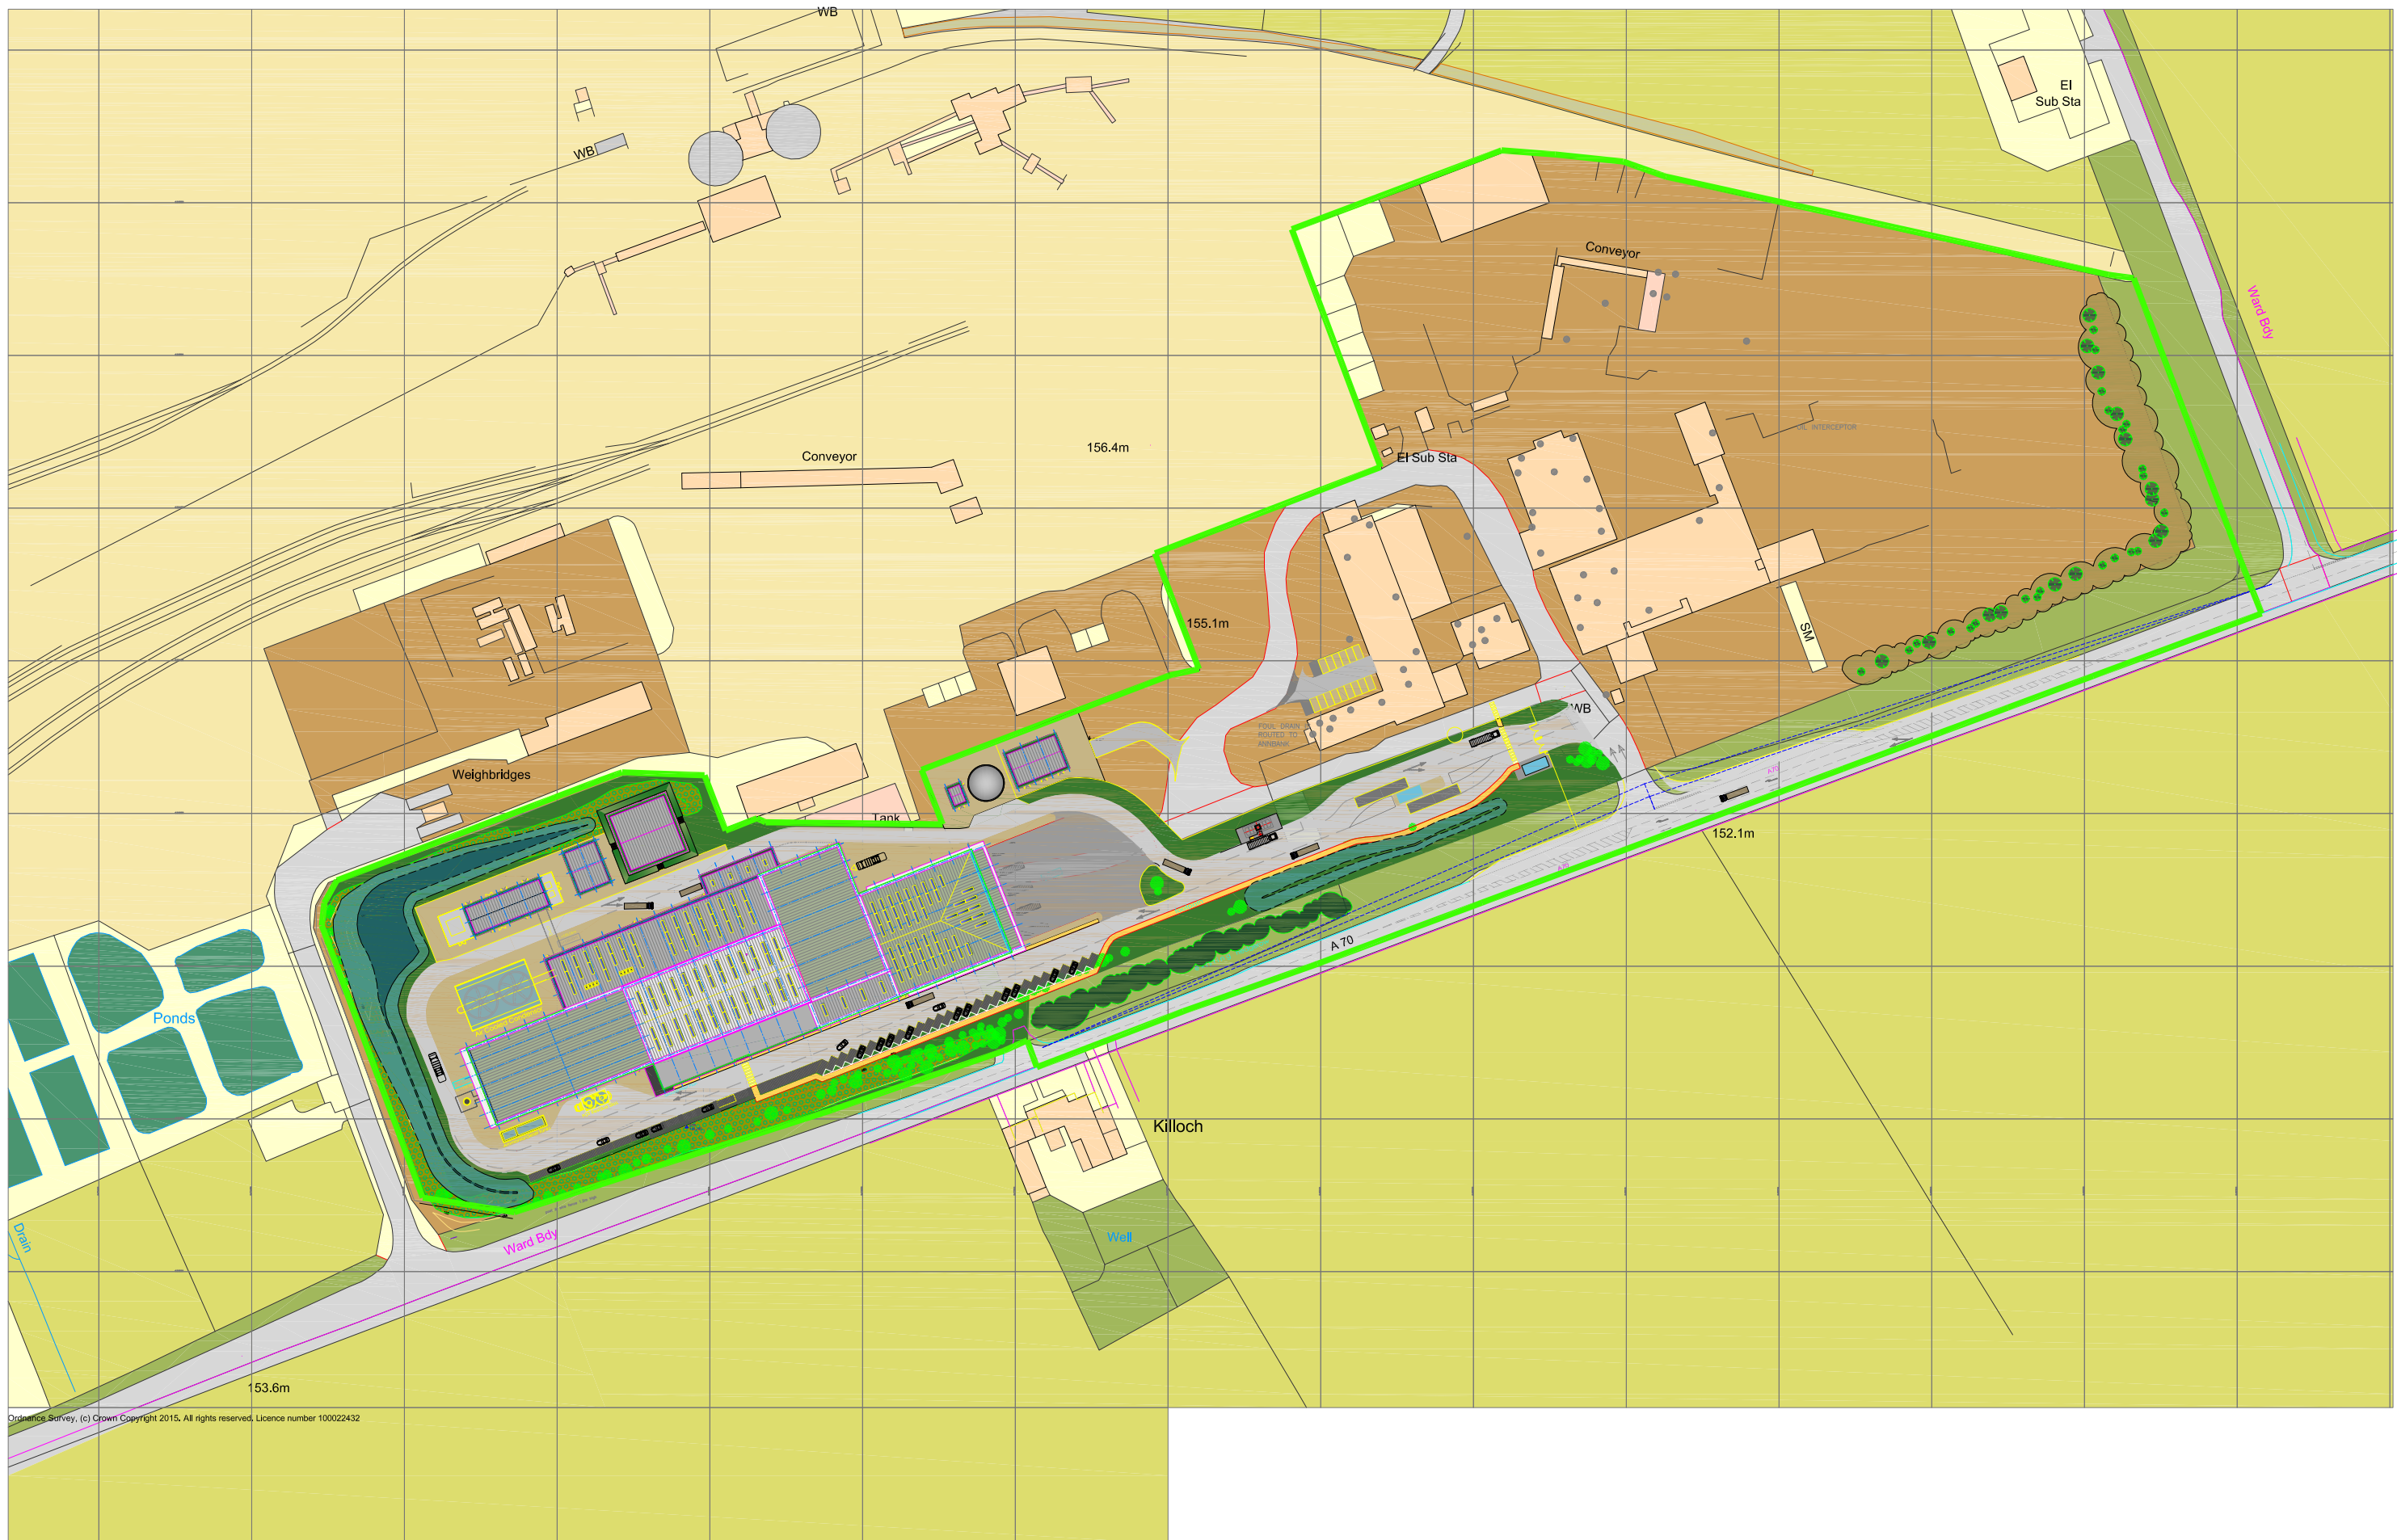

R1.0	PRELIMINARY	AO1	DTW	SDR	09.07.21
R0.0	PRELIMINARY	AO1	DTW	SDR	03.03.21
REV.	DETAILS OF REVISION	DRAWN	CHKD	APR	DATE

FICHTNER
CONSULTING ENGINEERS LIMITED
 Kingsgate, Wellington Road North,
Stockport, Cheshire, SK4 1LW, UK Tel:
 Website: www.fichtner.co.uk

CLIENT: **BARR ENVIRONMENTAL LIMITED**
 SITE: **KILLOCH**
 PROJECT: **KILLOCH ERP**
 TITLE: **SITE LAYOUT**

DRAWING STATUS:		PRELIMINARY	
DRAWN BY:	AO1	DATE:	03.03.21
CHECKED BY:	DTW	DATE:	03.03.21
APPROVED BY:	SDR	DATE:	03.03.21
FILENAME:	S3179-8000-0002AO1 SITE LAYOUT R1.0		
OFFICE OF ISSUE:	STOCKPORT		
SHEET SIZE:	A2	SCALE:	1:2000
DRAWING No.:	S3179-8000-0002		REVISION:
	Sheet 1 of 1		R1.0

