


* Locations and extents of individual features are indicative and will be refined in the next phase of the project.

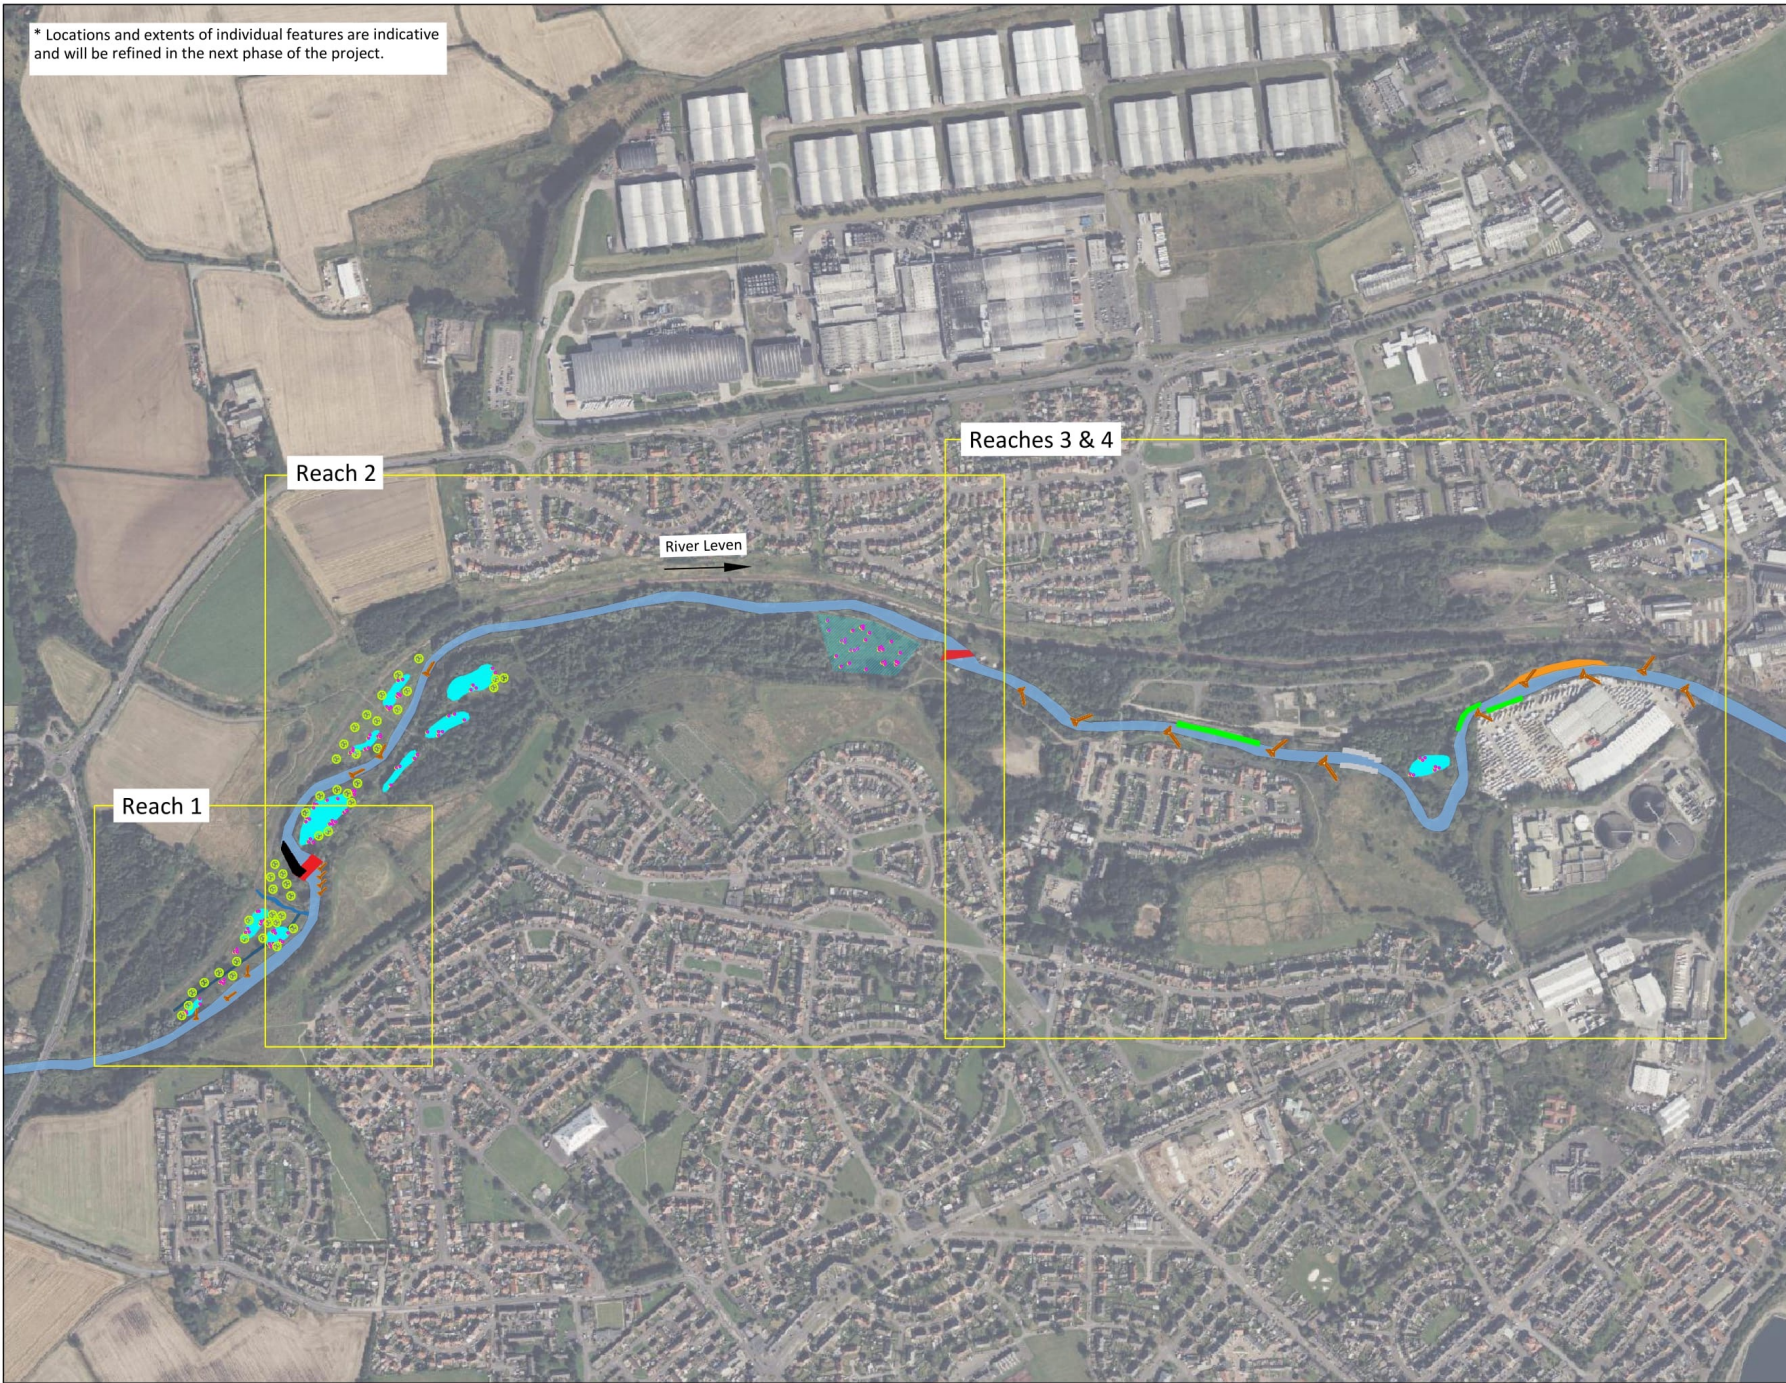

NOTES

Working collaboratively with the River Leven Restoration Project, the Levenmouth Connectivity Project – River Park Routes is looking to make improvements to walking, cycling and wheeling routes along and across the river that will connect up to a wider Active Travel Network that is also being developed

LEGEND

- Existing channel
- Ditch reconnection
- Burn realignment
- New ponds/scrapes
- Tree planting
- Wetland vegetation
- Large Wood Structure*
- Existing Dam
- ⊠ Modification of Dam
- Green bank protection
- Removal of gabions
- Inset floodplain

* Large wood features are not to scale

Quality Project No. : 20-1045

Project Title

**River Leven
OUTLINE DESIGN**

Drawing Title

PLAN OVERVIEW

Designed by	LM	Scale @ A3	1:8,000
Drawn	Date		
JL	11/11/2022		
Checked	Date	British National Grid	
AW	11/11/2022	ORD SURV GB	
Approved	Date	Version	Date
AW	11/11/2022	1	11/11/2022



Drawing Number

1