


* Locations and extents of individual features are indicative and will be refined in the next phase of the project.

Modification of Kirkland Dam – using rocks and boulders to create a rougher surface on the face of the dam and, sloping down to the riverbed below.

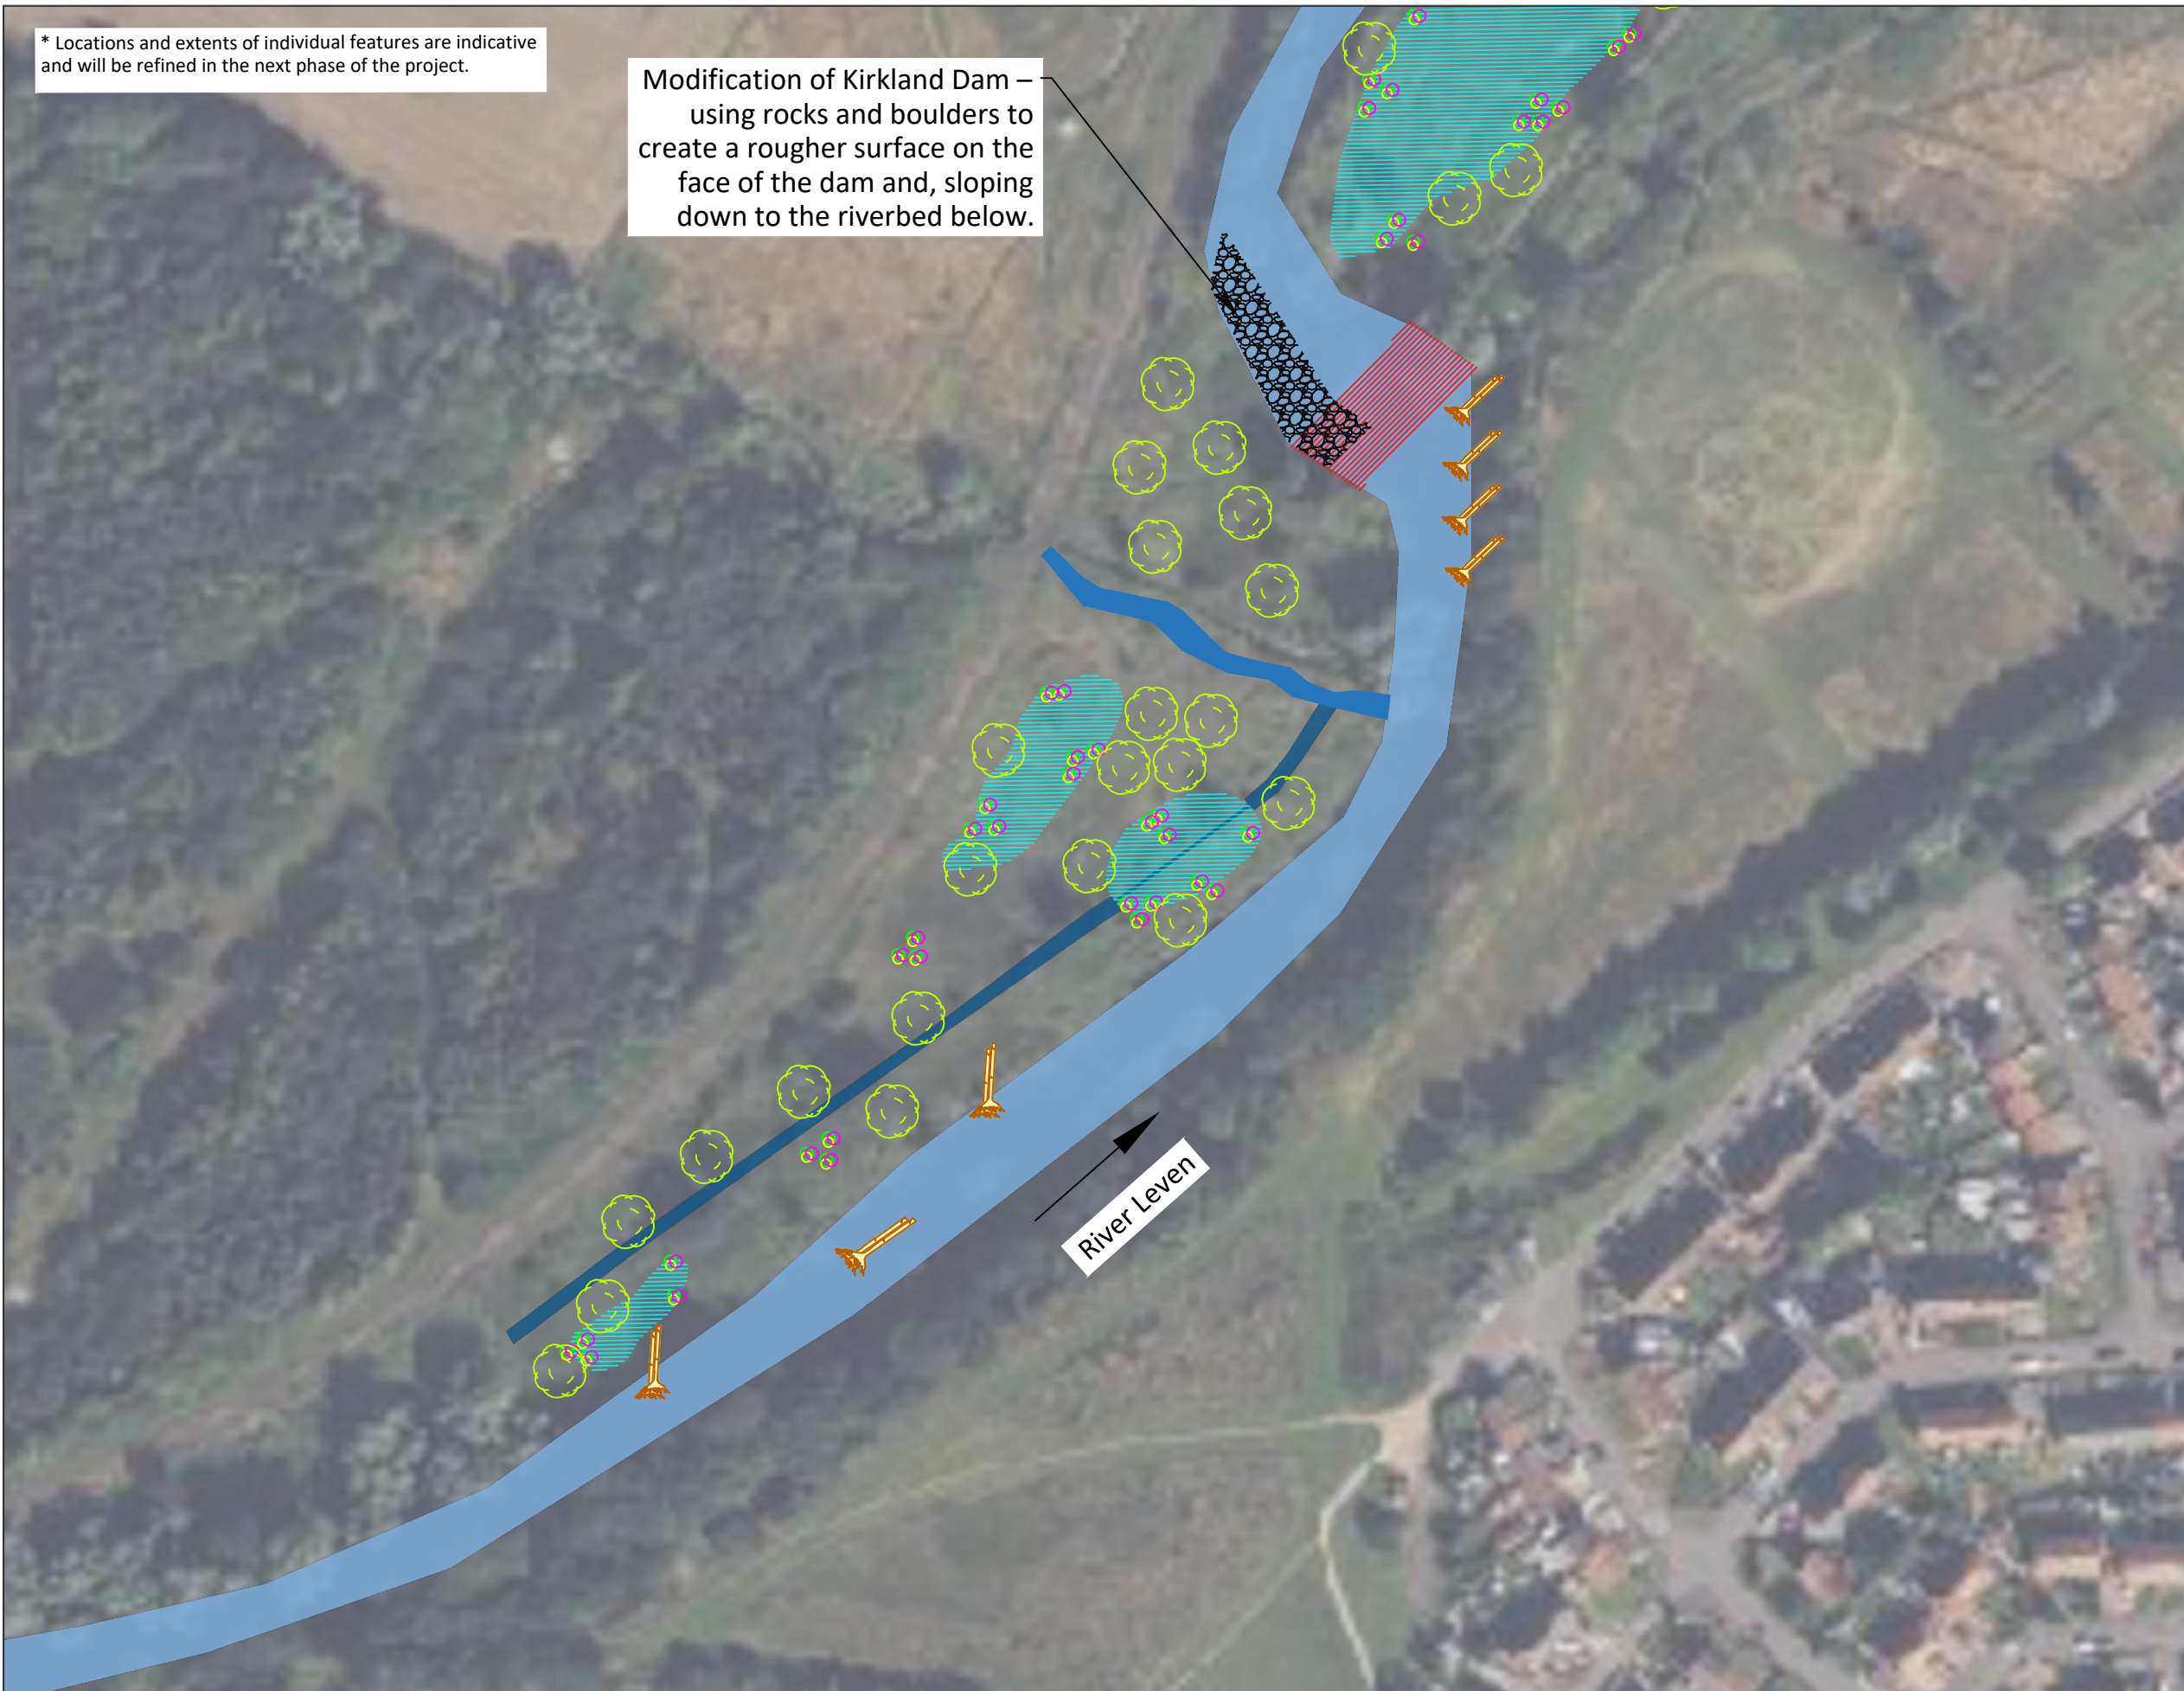

NOTES

Working collaboratively with the River Leven Restoration Project, the Levenmouth Connectivity Project – River Park Routes is looking to make improvements to walking, cycling and wheeling routes along and across the river that will connect up to a wider Active Travel Network that is also being developed

LEGEND

- Existing channel
 - Ditch reconnection
 - Burn realignment
 - New ponds/scrapes
 - Tree planting
 - Wetland vegetation
 - Large Wood Structure*
 - Existing Dam
 - ▨ Modification of Dam
 - Green bank protection
 - Removal of gabions
 - Inset floodplain
- * Large wood features are not to scale

Quality Project No. : 20-1045

Project Title
**River Leven
OUTLINE DESIGN**

Drawing Title
**REACH 1
PLAN VIEW**

Designed by LM		Scale @ A3 1:1,500	
Drawn JI	Date 11/11/2022	British National Grid ORD SURV GB	
Checked AW	Date 11/11/2022		
Approved AW	Date 11/11/2022	Version 1	Date 11/11/2022



Drawing Number
2