


- Notes:
- Legend:**
- Existing Pipeline Route ---
 - Proposed Pipeline Route —
 - Access track —
 - Catchment area - - -
 - Planning boundary —
 - Property boundary —
 - Proposed access track —

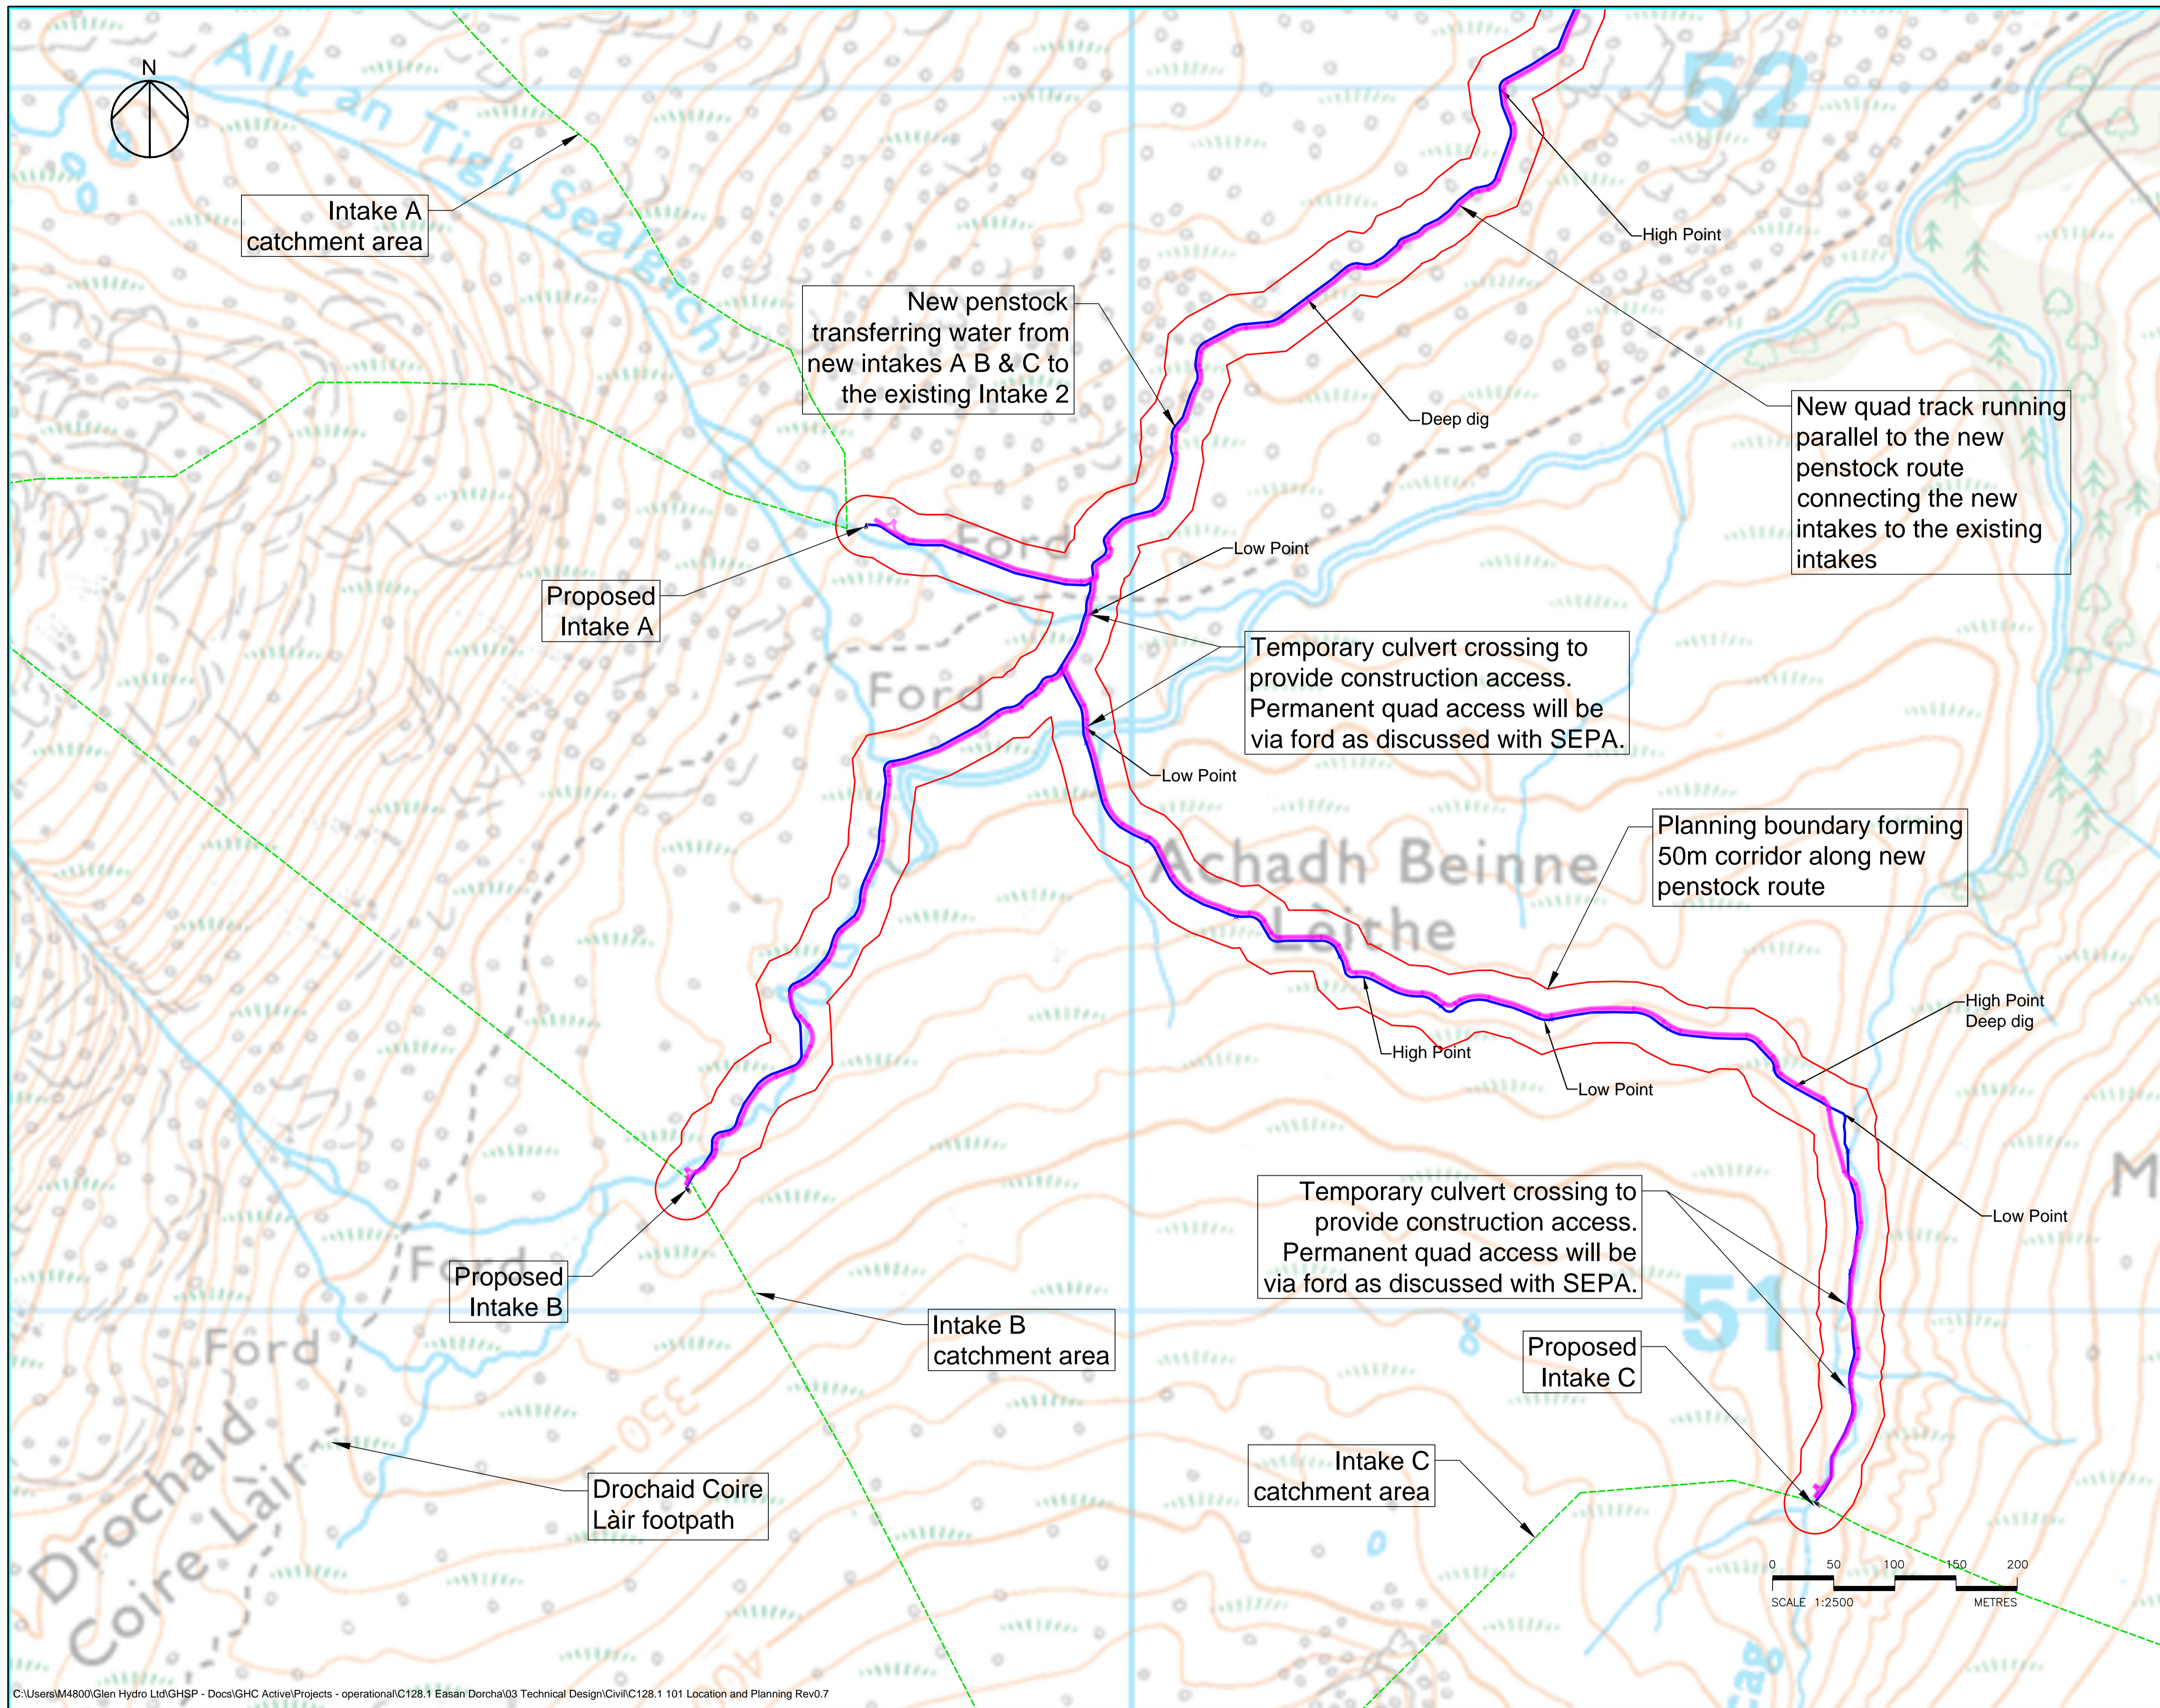

Rev	Description	Drawn	Chkd	App'd	Date
0.6	Land ownership added	JA	JS		04.12.25
0.5	Pipeline routes amended	JA	JS		31.10.25
0.4	Intake C added	JA	JS		02.10.24
0.3	Scale changed, drawing split	JA	JS		06.09.24
0.2	Minor amendments	JA	JS		13.05.24
0.1	First draft	JA	JS		16.08.23

This drawing is the property of Glen Hydro and must not be copied or used for any purpose other than that for which it is supplied without the written consent of Glen Hydro.



Glen Hydro Consulting Ltd
Blairgowrie Business Centre
9 Reform Street
Blairgowrie
Perthshire PH10 6BD
Tel: [REDACTED]
Web: www.glenhydro.co.uk

Drawn By	Approved By	Status
[REDACTED]	[REDACTED]	[REDACTED]

Date	Scale
16.08.23	As shown

Project Title
Easan Dorcha Hydro

Drawing Title
Layout Plan - Sheet 1 of 2

Drawing No.
C128.1 101

Rev 0.6